



NORTH ELEVATION
SCALE 1/8" = 1'-0"

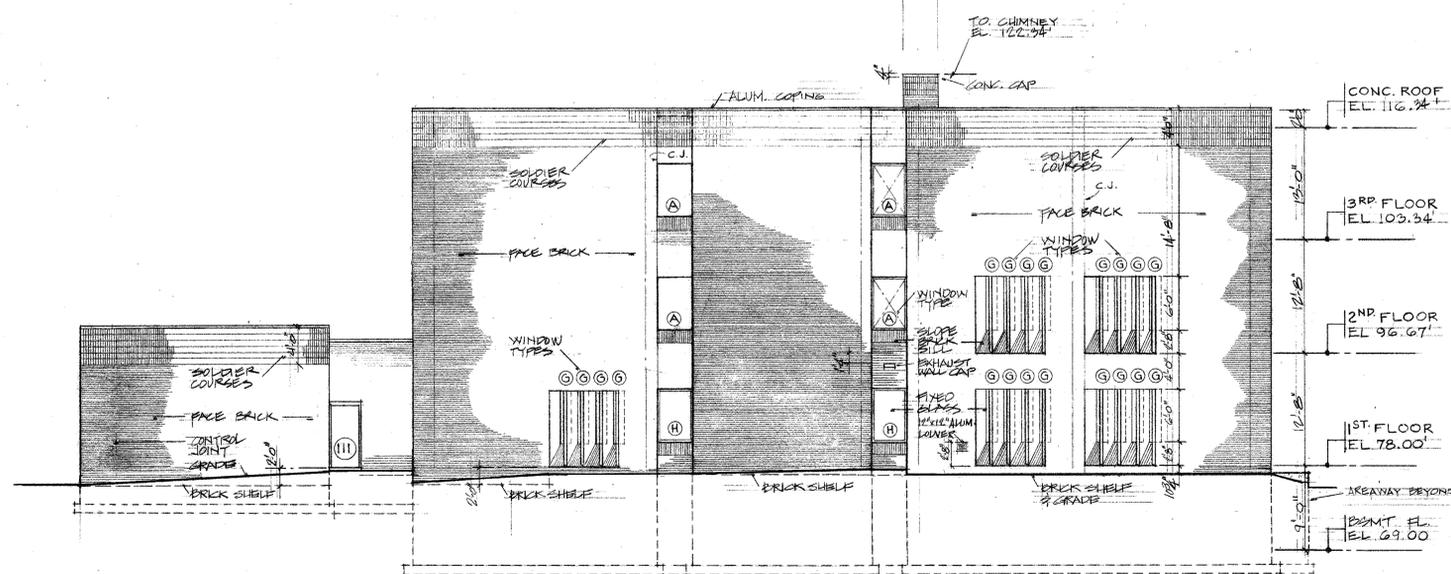

WEST ELEVATION
SCALE 1/8" = 1'-0"

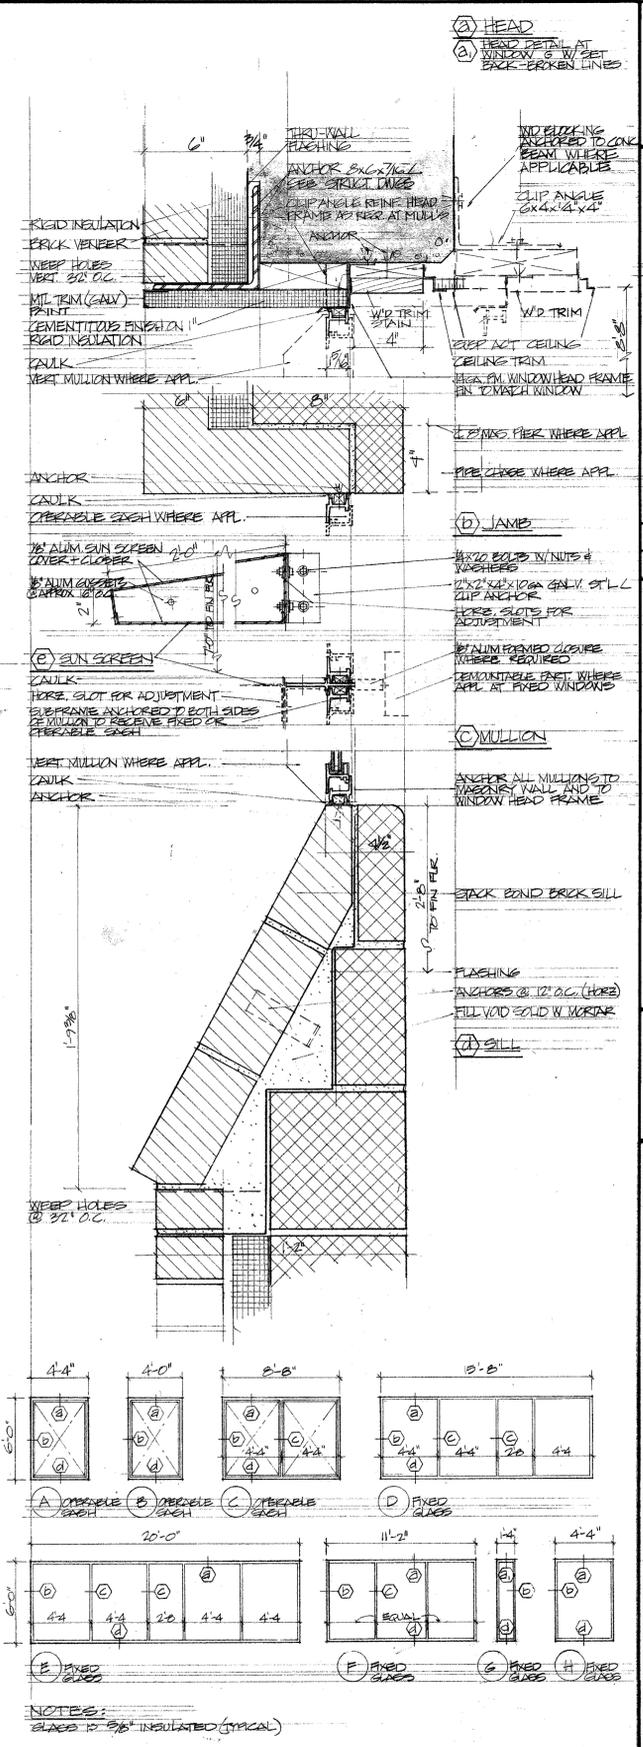

TYPICAL WINDOW DETAILS - SCALE 3/8" = 1'-0"

NO.	DATE	REVISIONS

CE MAGUIRE, INC.
ARCHITECTS ENGINEERS PLANNERS
PROVIDENCE WALTHAM NEW BRITAIN

PROJ. MGR BTB
DESIGNED PM
DRAWN 60 DK
SCALE NOTED
DATE NOV 1977
PROJ. NO. 2760

EAST PROVIDENCE CITY HALL
RHODE ISLAND
EAST PROVIDENCE, RI
ELEVATIONS AND WINDOW DETAILS
EDA PROJECT NO. 01-51-15684

DRAWING NUMBER
A-6
SHEET 13 OF 37

