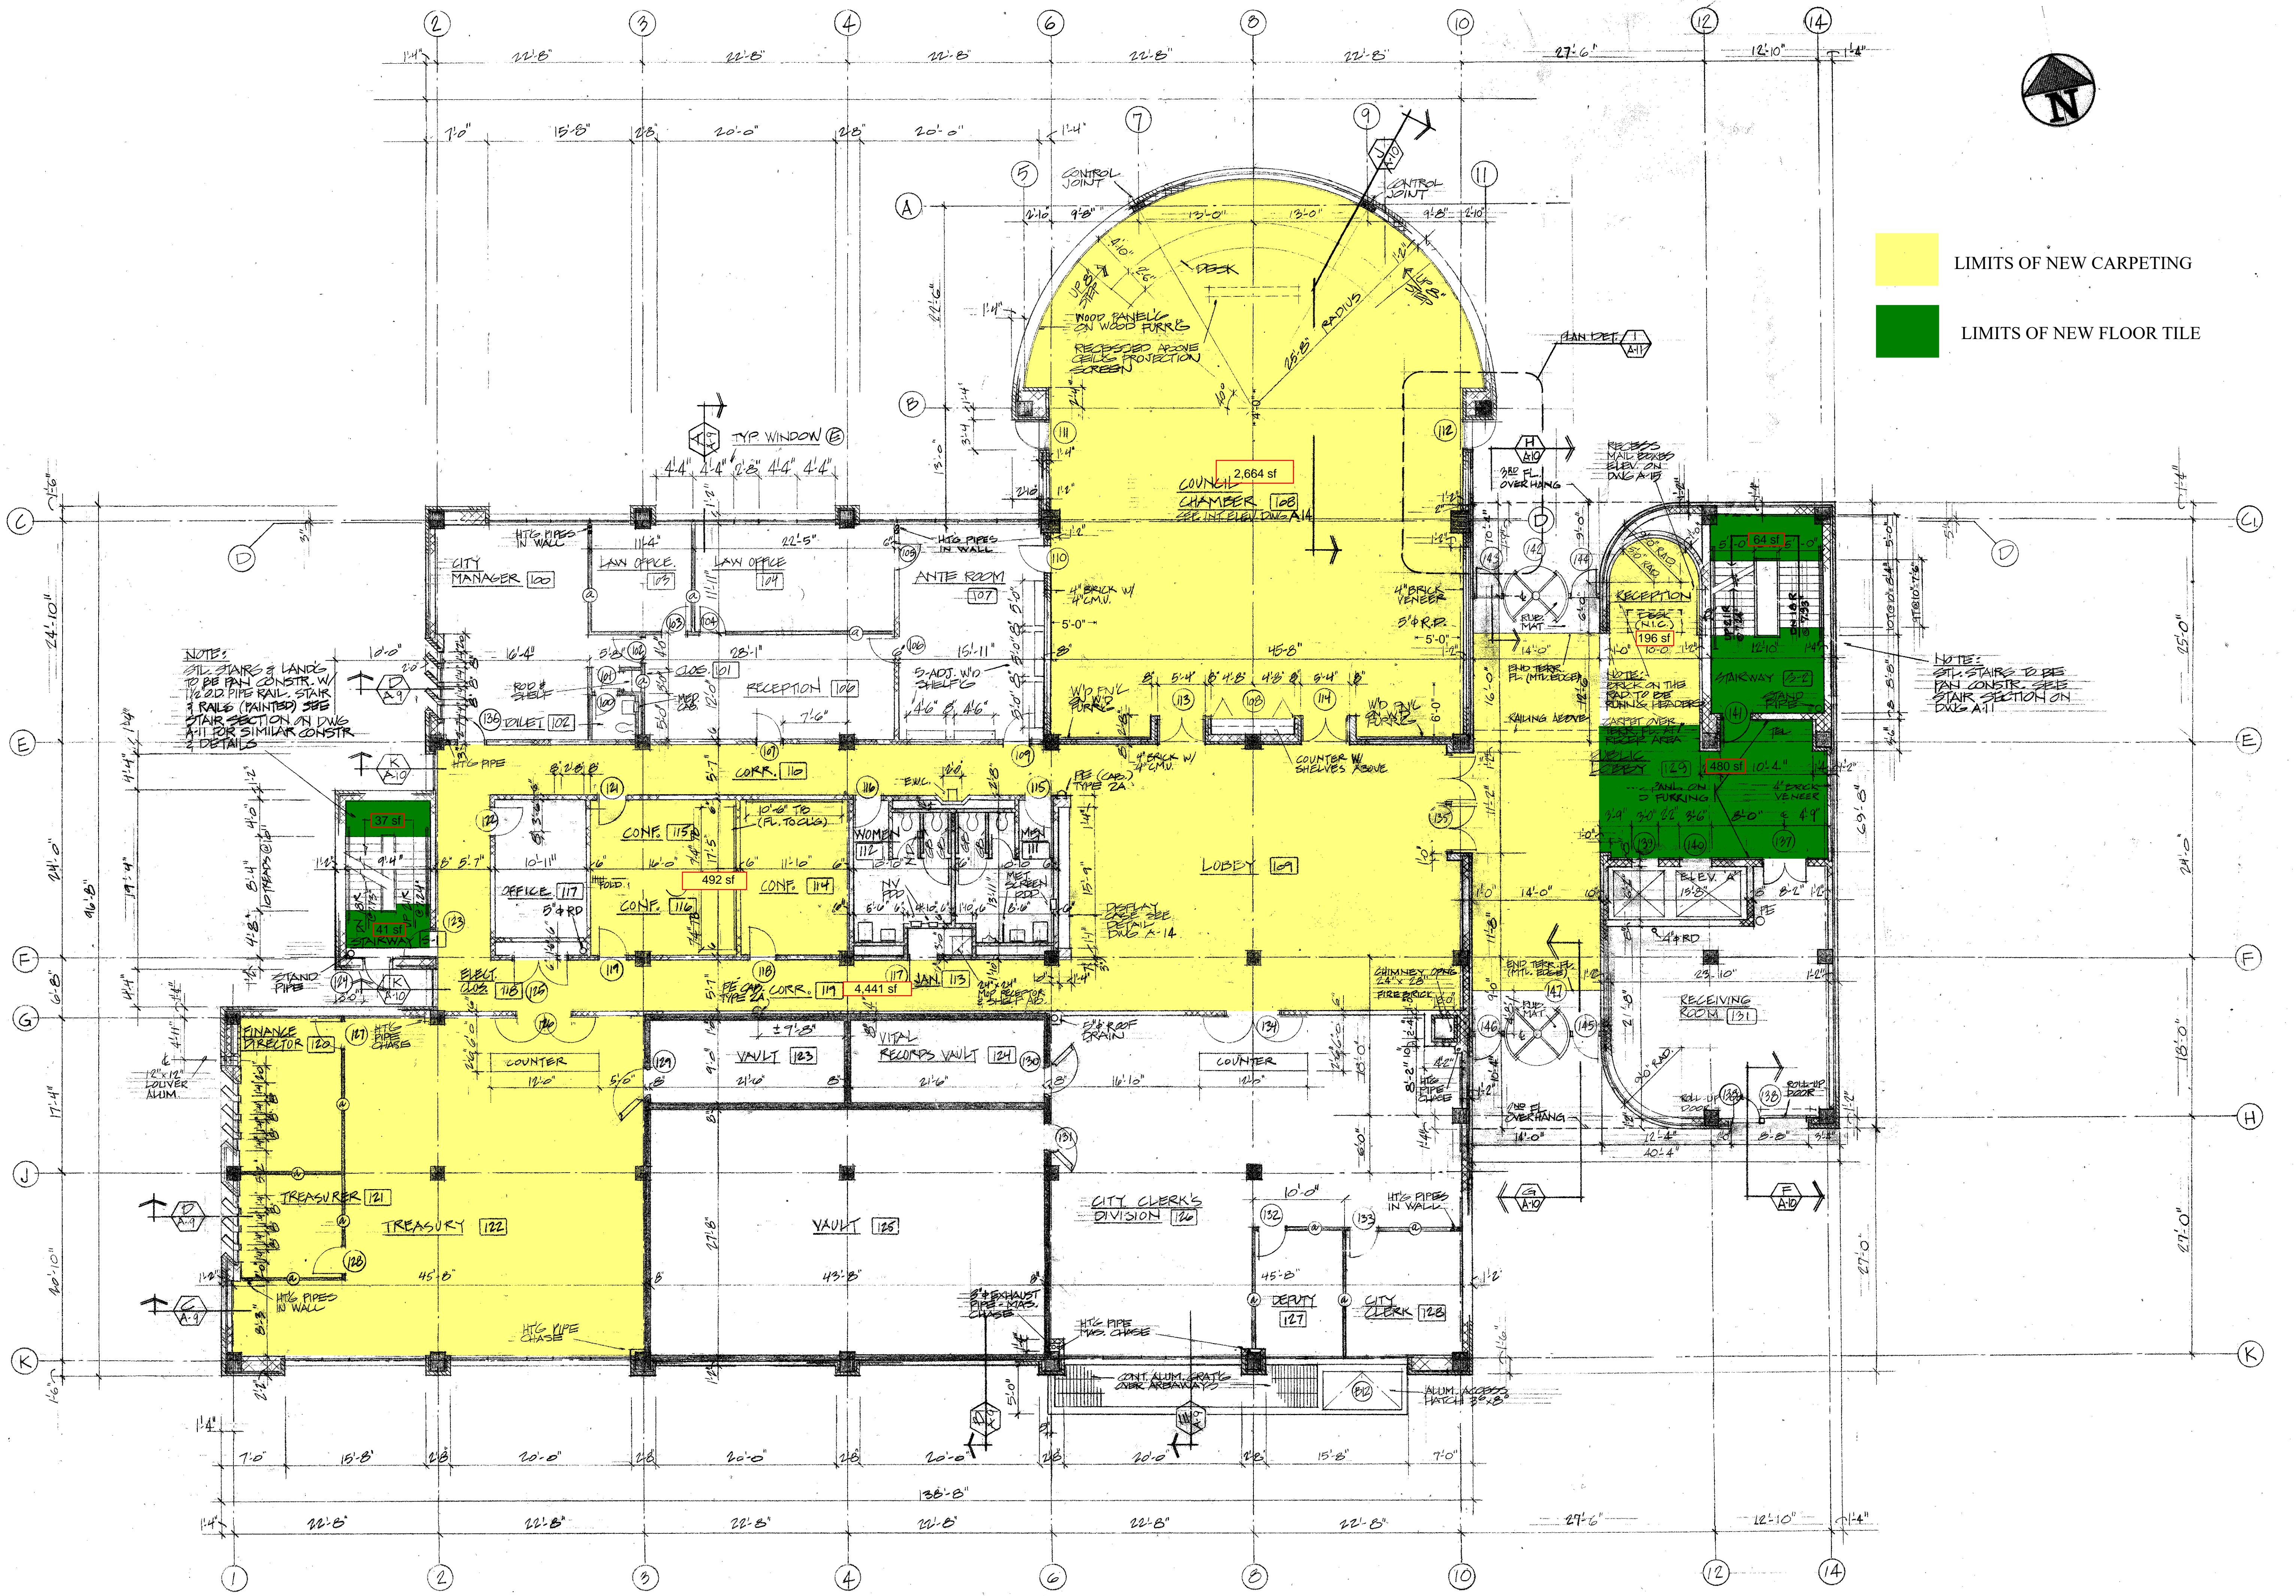


N

LIMITS OF NEW CARPETING

LIMITS OF NEW FLOOR TILE



## C E MAGUIRE, INC.

ARCHITECTS ENGINEERS PLANNERS

NEW BRITAIN

WALTHAM

PROVIDENCE

## EAST PROVIDENCE CITY HALL EAST PROVIDENCE, RHODE ISLAND

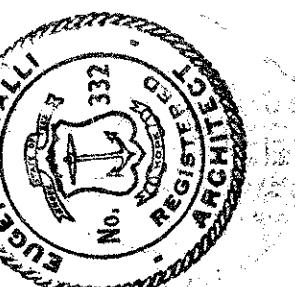
FIRST FLOOR PLAN

A-2


DRAWING NUMBER

SHEET 9 OF 59

PROJ. NO. EBB  
DESIGNED BY RLR CO  
DRAWN BY J. L. CO  
SCALE 1/8" = 1'-0"  
DATE NOV 1977  
PROJ. NO. 2760



ARCHITECTURE

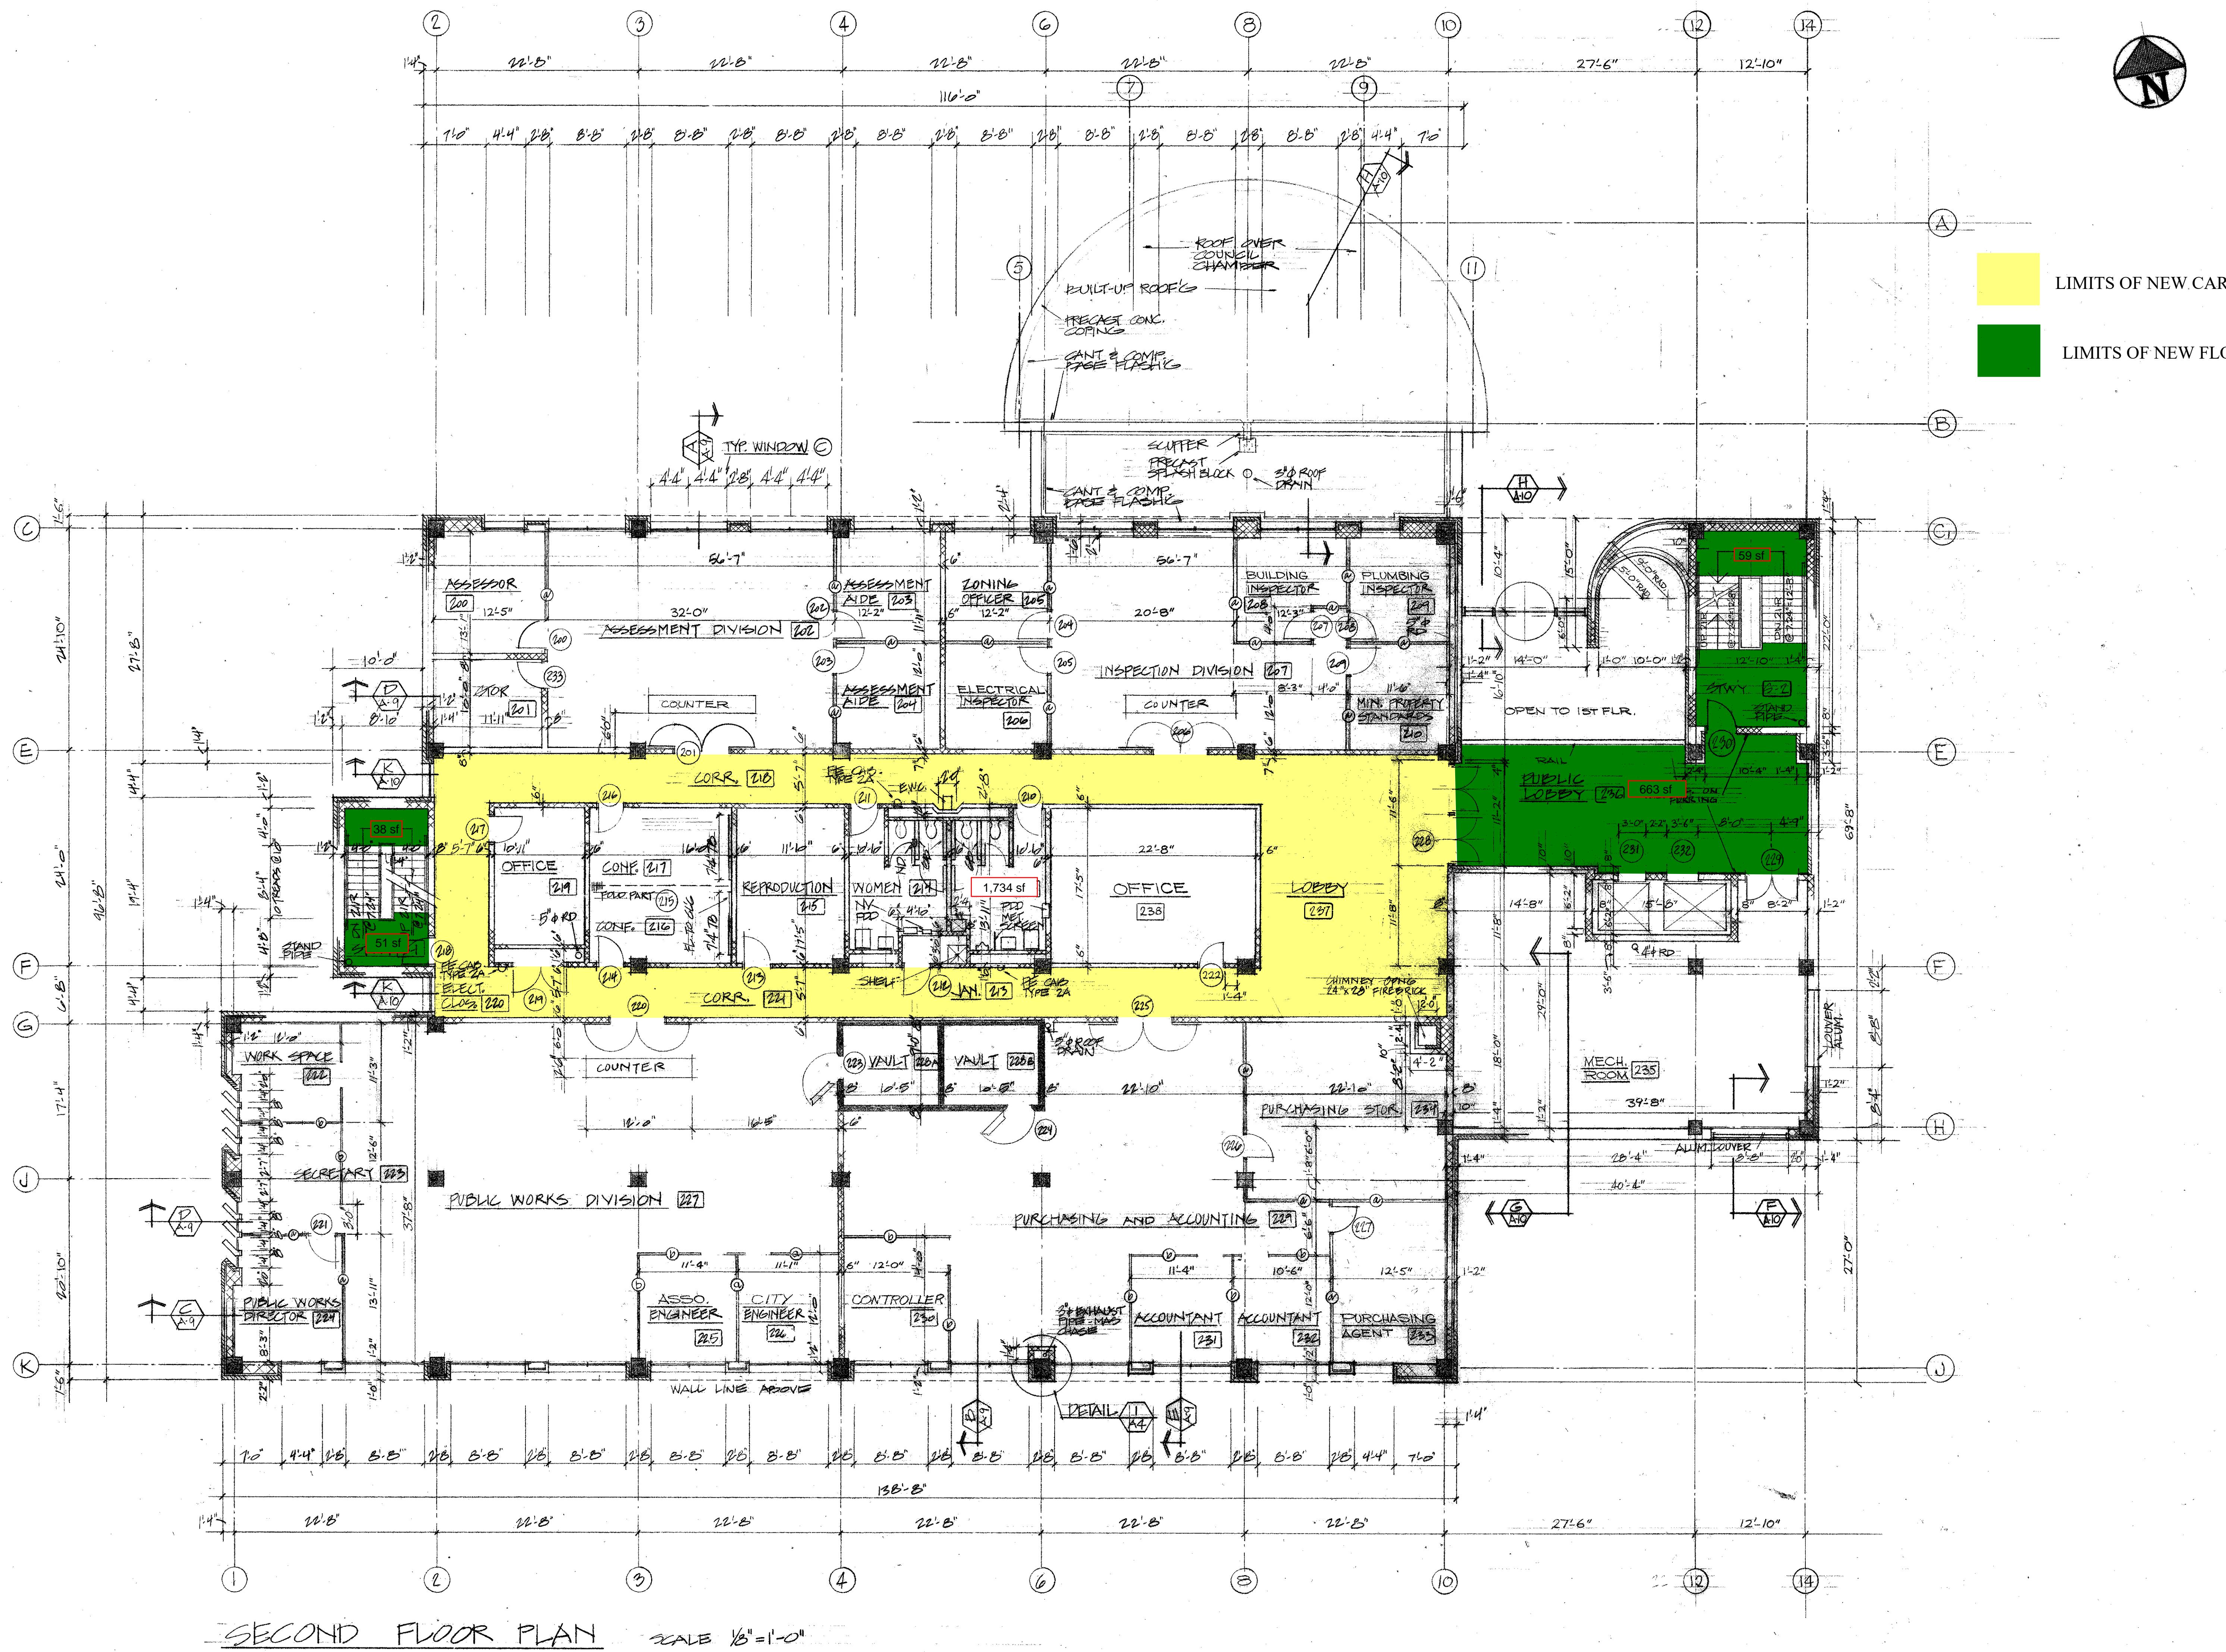

## SECOND FLOOR PLAN

SCALE 1/8" = 1'-0"

**EAST PROVIDENCE CITY HALL  
EAST PROVIDENCE,  
RHODE ISLAND**

---

**SECOND FLOOR PLAN**

 
 
 
 
 
 
 
 
 
# EAST PROVIDENCE, SECOND FLOOR PLAN

**DRAWING NUMBER**


**A-3**

59

## MATERIAL LEGEND


	EARTH		FINISH WOOD		WINDOW TYPE
	GRAVEL OR STONE		ROLISH WOOD		DOOR NUMBER
	CONCRETE		INSULATION (BATT)		LETTER INDICATES SECTION NUMBER INDICATES - DETAILS
	BRICK		INSULATION (RIGID)		INDICATES DRAWING SHEET
	CONC MAS. UNITS		CAULKING OR MASTIC		SECTION OR DETAIL MARK
	STEEL		ACOUSTICAL TILE		
	PLYWOOD		METAL (SMALL SCALE)		
	PLASTER CEMENT SAND, GROUT & ETC.		GYPSUM WALLBOARD		

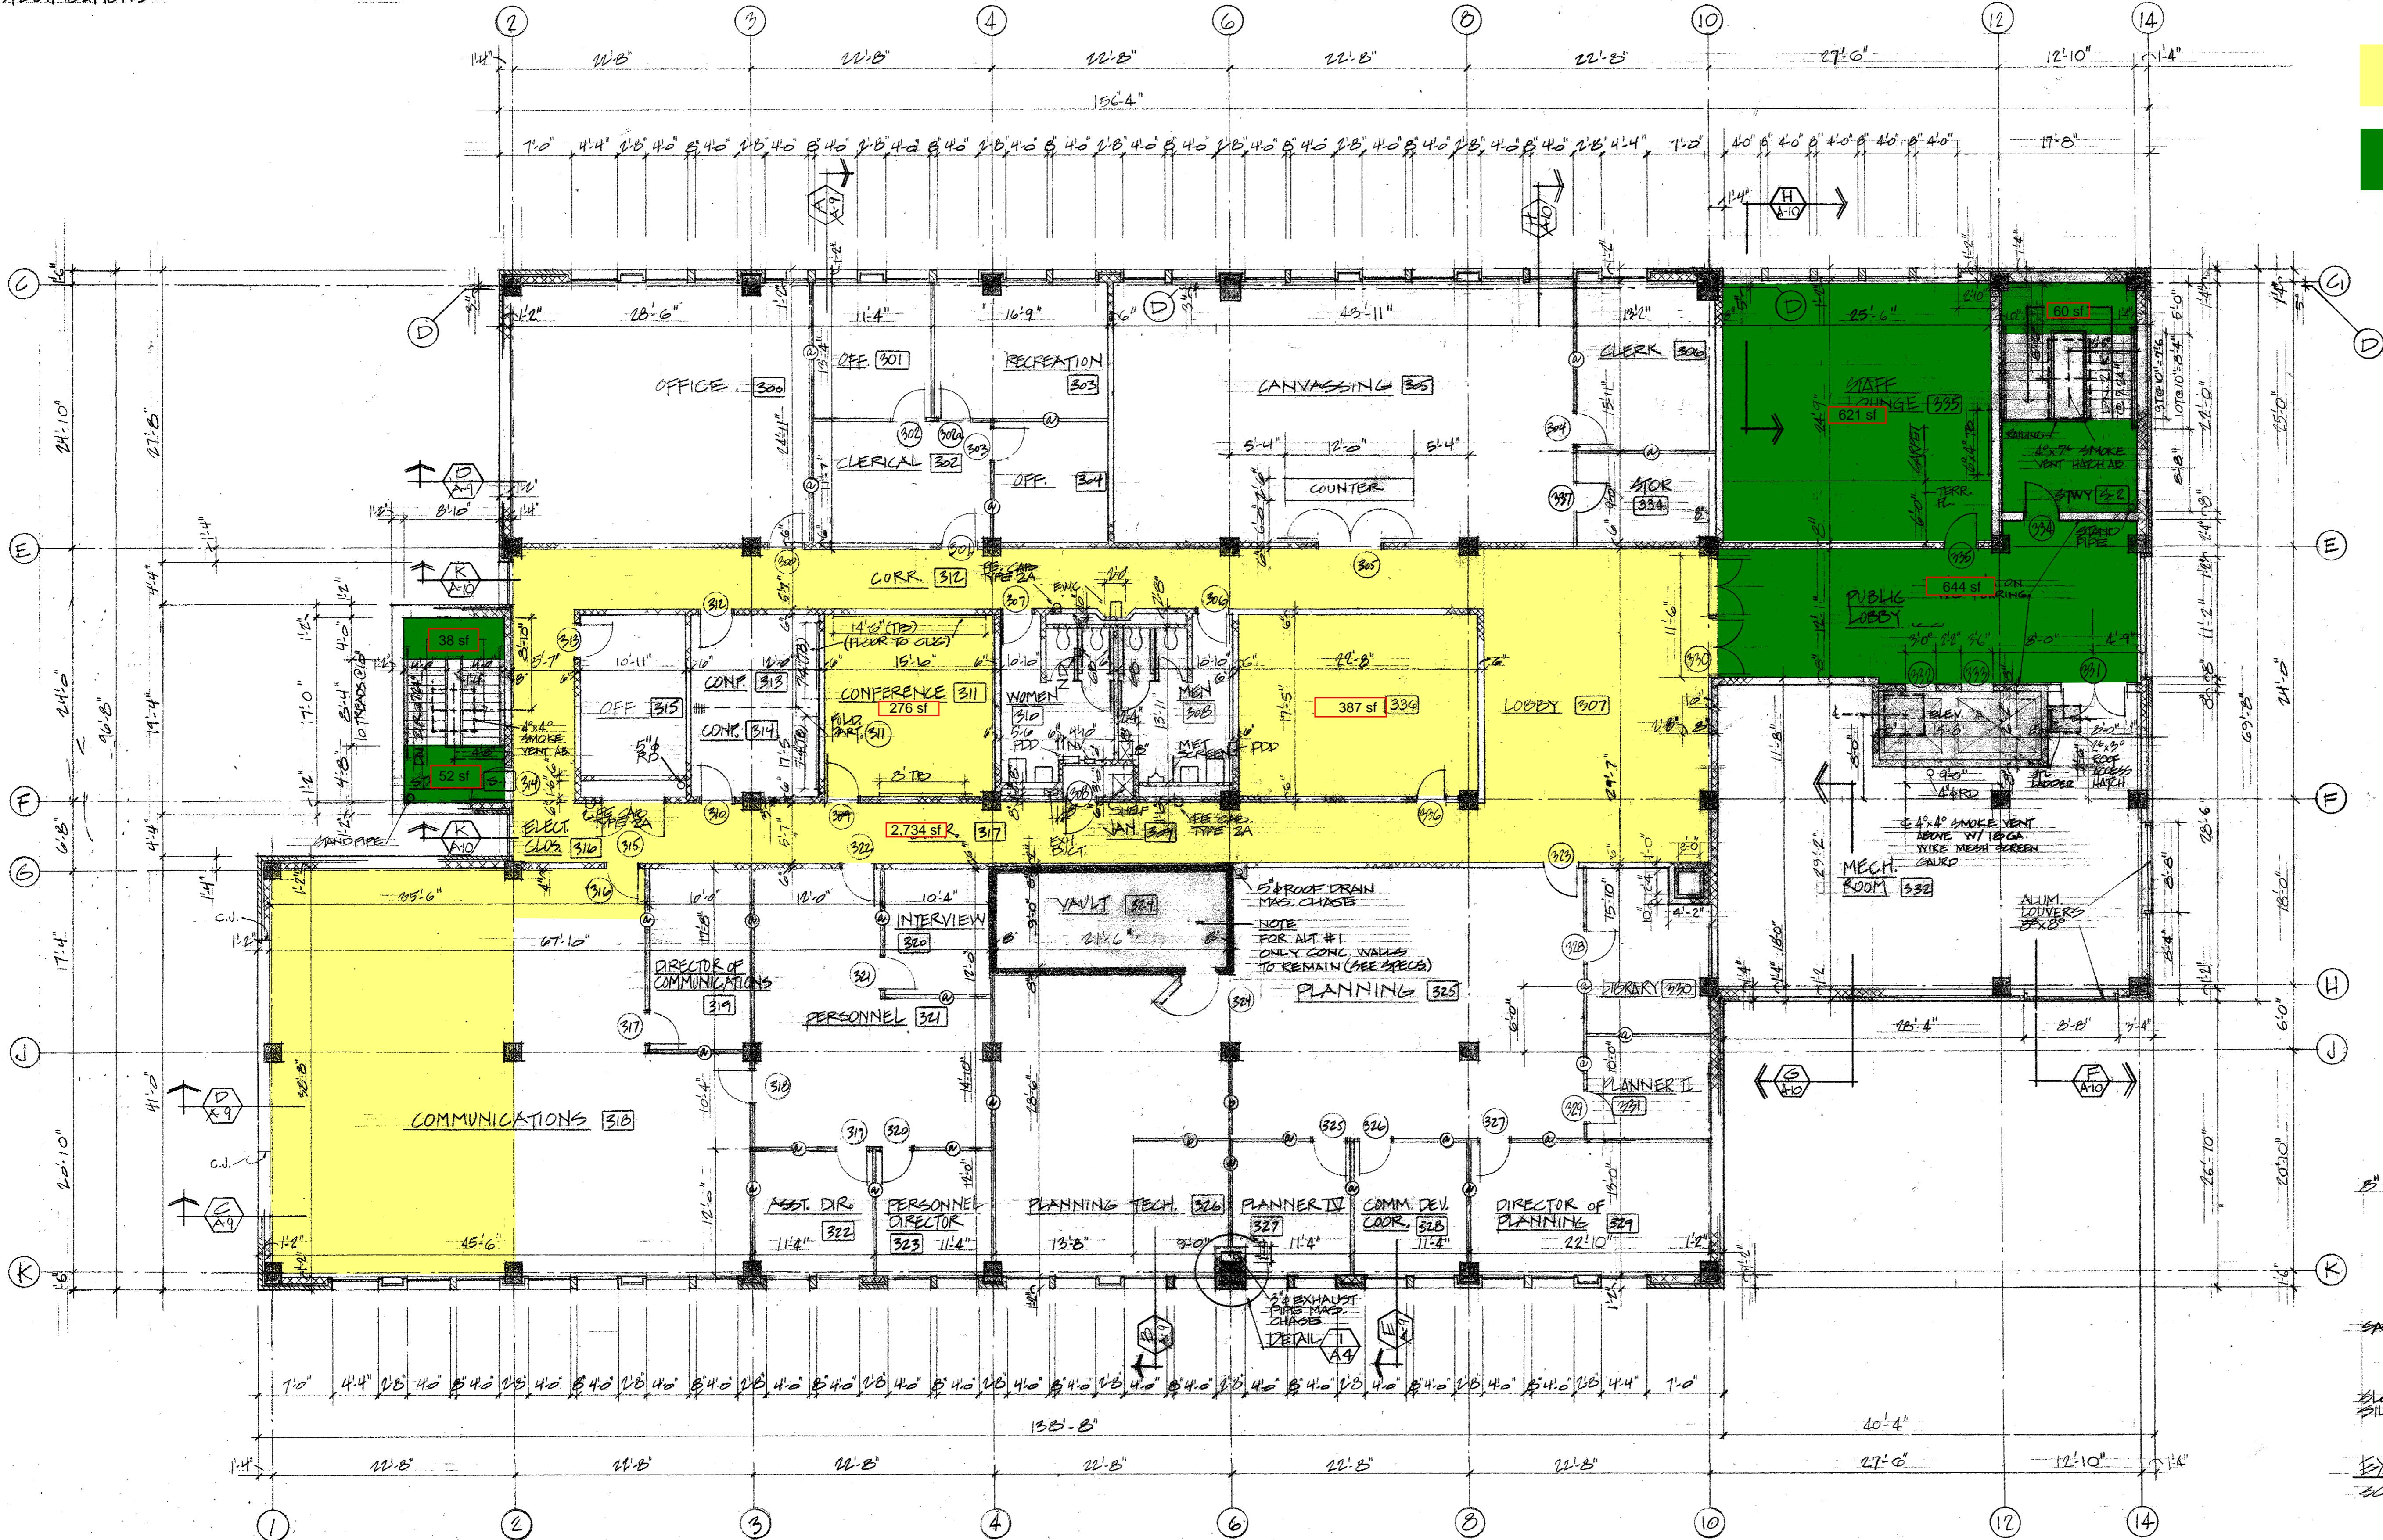NOTE:  
AREAS INDICATED THUSLY  
NOT APPLICABLE TO ALTERNATIVE #1  
~~SEE~~ SPECIFICATIONS.



# THIRD FLOOR PLAN

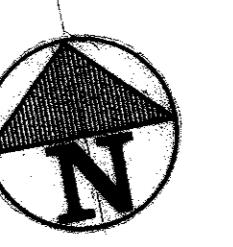SCALE



## LIMITS OF NEW CARPETING

## LIMITS OF NEW FLOOR TILE

# EAST PROVIDENCE CITY HALL

## C E MAGUIRE INC.

**DRAWING NUMBER**

**A-4**

EET 11 OF 59