


FIRST FLOOR PLAN SCALE 1/8" = 1'-0"

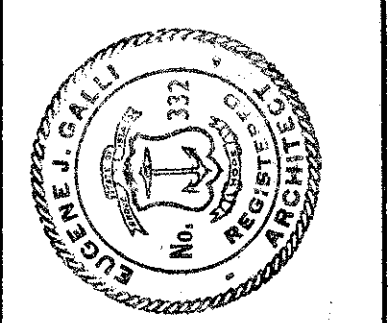

C E MAGUIRE, INC.
 ARCHITECTS ENGINEERS PLANNERS
 PROVIDENCE WALTHAM NEW BRITAIN


PROJ. MGR. STB
 DESIGNED PM
 DRAWN RLR GD
 SCALE 1/8" = 1'-0"
 DATE NOV 1977
 PROJ. NO. 2760

EAST PROVIDENCE CITY HALL
 RHODE ISLAND
 EAST PROVIDENCE,
 FIRST FLOOR PLAN


DRAWING NUMBER
A-2
 SHEET 9 OF 59

REVISIONS

NO. DATE

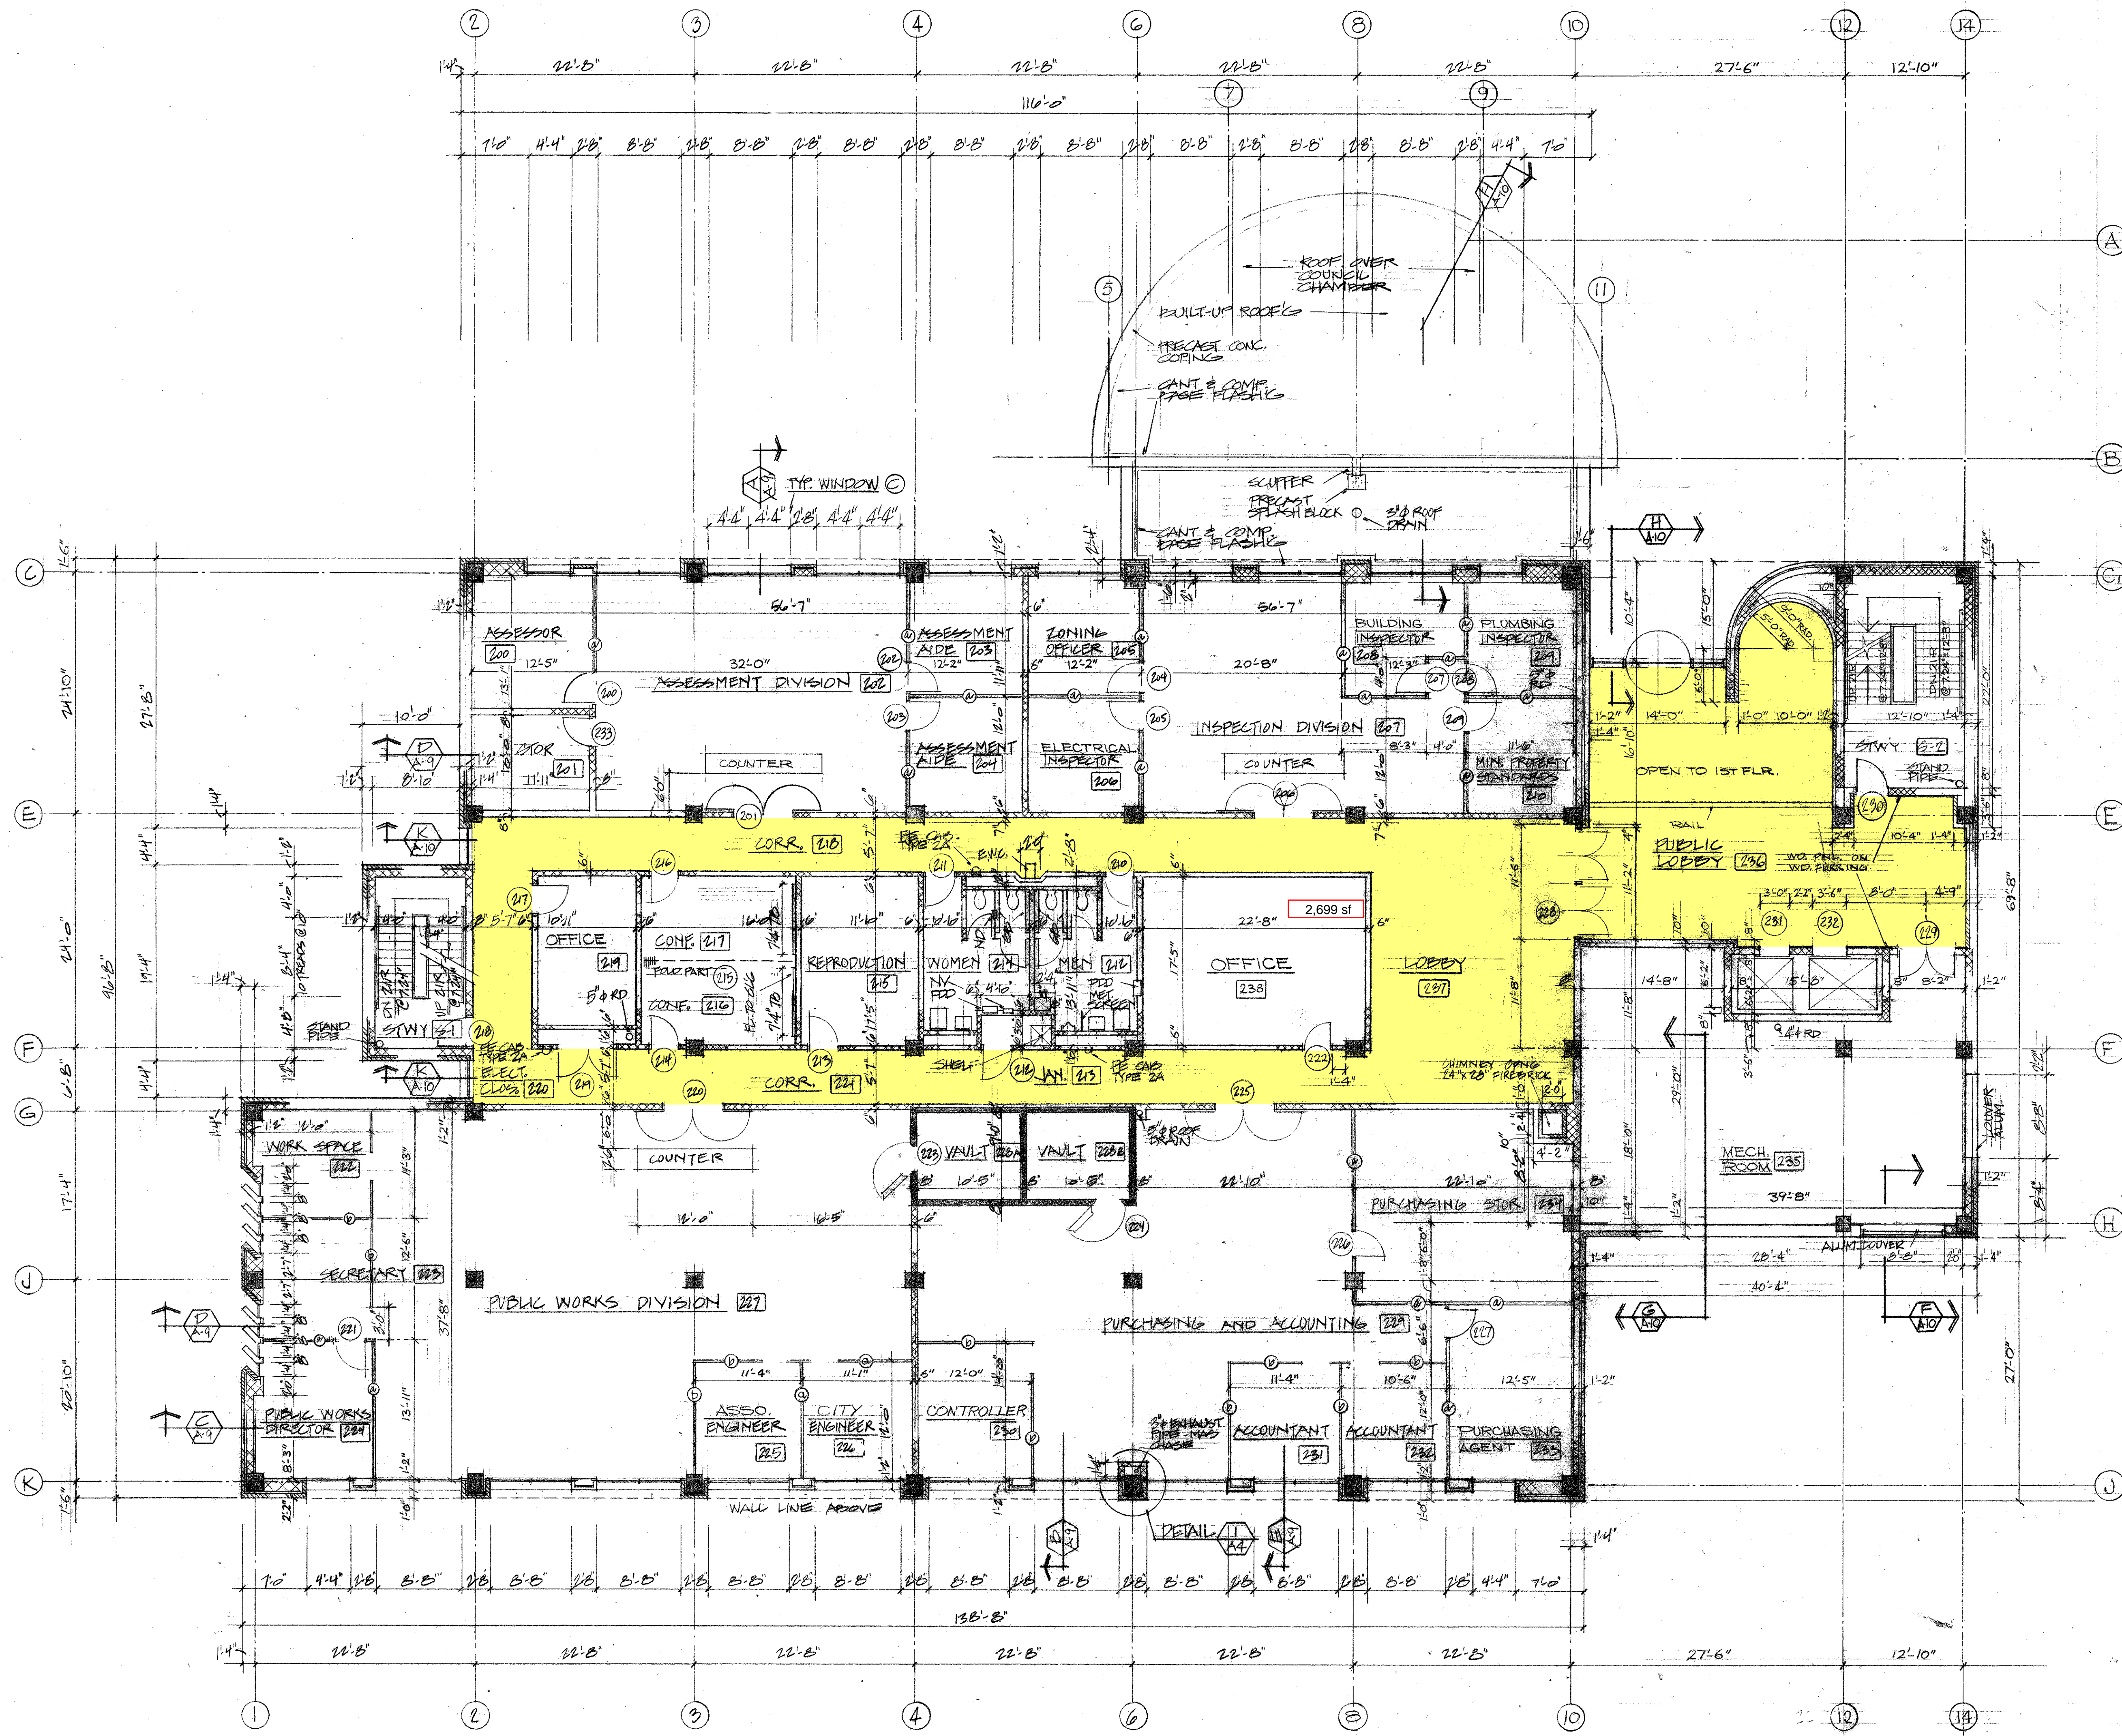

SECOND FLOOR PLAN SCALE 1/8" = 1'-0"

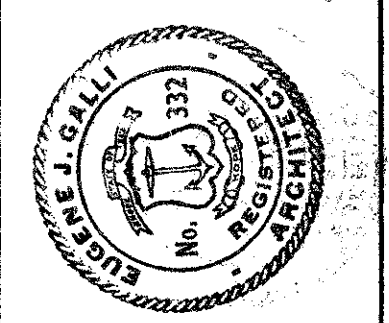

C E MAGUIRE, INC.
ARCHITECTS ENGINEERS PLANNERS
PROVIDENCE WALTHAM NEW BRITAIN

PROJ. NO. 2760
DESIGNED BY RLR
DRAWN BY GSD
NOTED BY GSD
DATE NOV 1977



EAST PROVIDENCE CITY HALL
EAST PROVIDENCE, RHODE ISLAND
SECOND FLOOR PLAN

DRAWING NUMBER
A-3
SHEET 10 OF 59


MATERIAL LEGEND

	EARTH		FINISH WOOD		WINDOW TYPE
	GRAVEL OR STONE		ROUGH WOOD		DOOR NUMBER
	CONCRETE		INSULATION (BAT)		LETTER INDICATES SECTION OR NUMBER INDICATES DETAILS
	BRICK		INSULATION (RIGID)		INDICATES DRAWING SHEET
	CONC. MASS UNITS		CAULKING OR MASTIC		SECTION OR DETAIL MARK
	STEEL		ACUSTICAL TILE		
	PLYWOOD		METAL (SMALL SCALE)		
	PLASTER, CEMENT SAND, GROUT, ETC.		GYPSUM WALLBOARD		FL. TO CLG.
					5'-0" HIGH
					DEMOUNTABLE PARTITIONS

NOTE:
AREAS INDICATED THUSLY
NOT APPLICABLE TO ALTERNATIVE #1
SEE SPECIFICATIONS

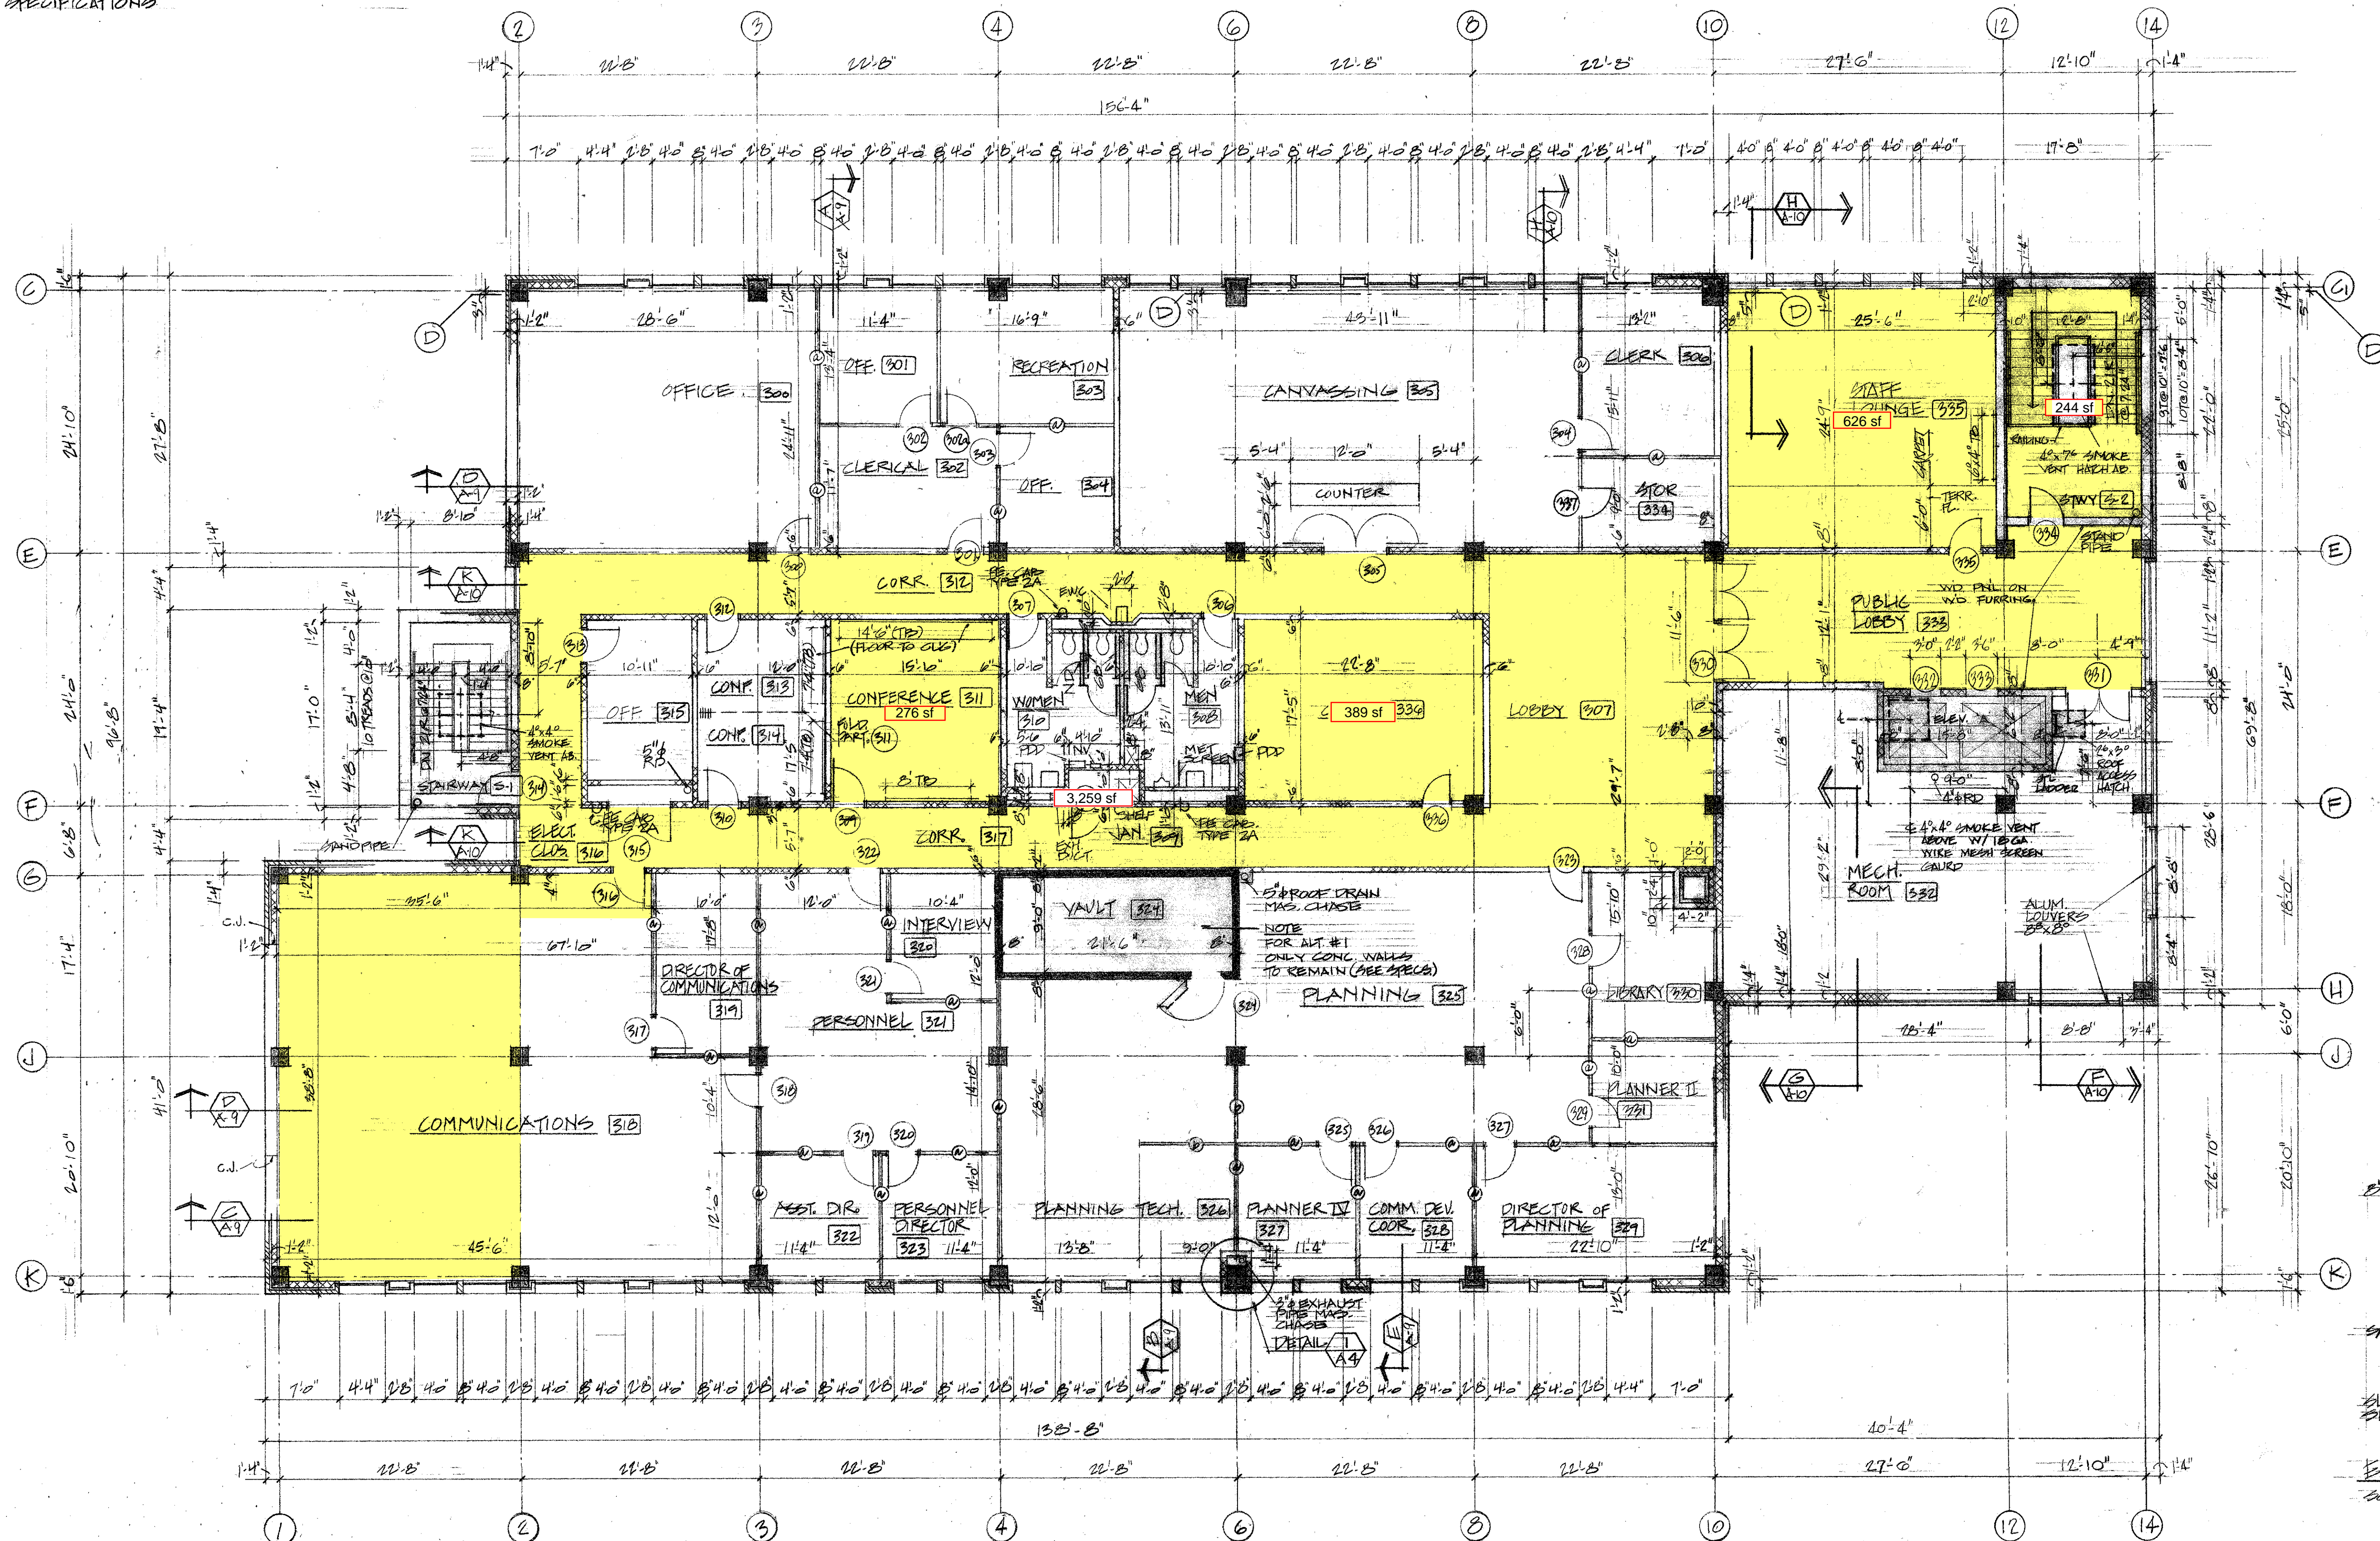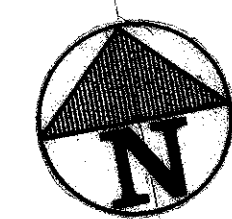

THIRD FLOOR PLAN SCALE 1/8" = 1'-0"

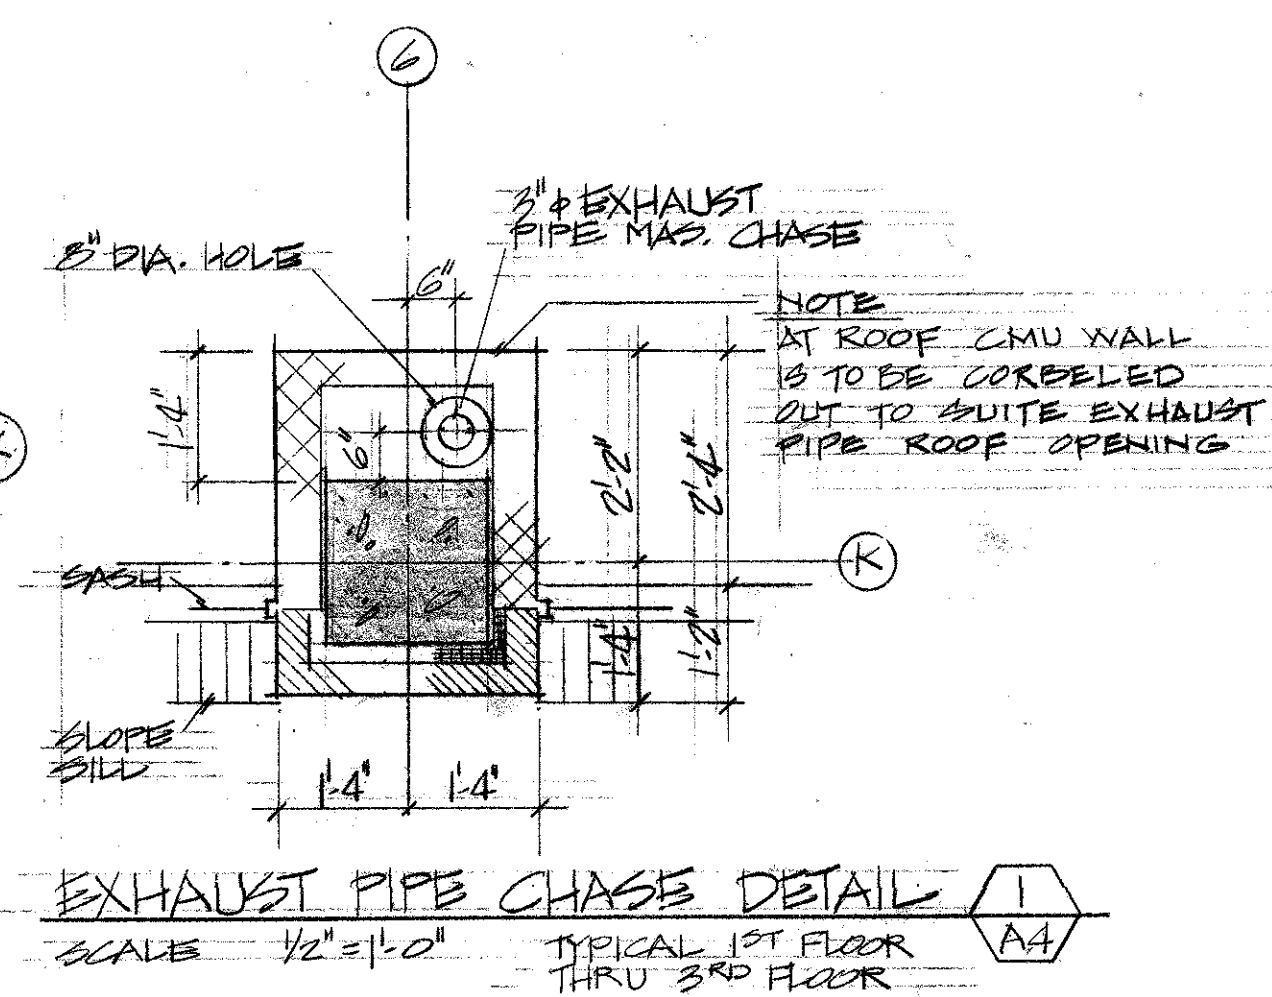

C E MAGUIRE, INC.
ARCHITECTS ENGINEERS PLANNERS
PROVIDENCE WALTHAM NEW BRITAIN

PROJ. NO. 01-11-15884
DESIGNED BY RLF:GD
DRAWN BY SCALE
DATE NOV 1977
PROJ. NO. 2760

EAST PROVIDENCE CITY HALL
EAST PROVIDENCE, RHODE ISLAND
THIRD FLOOR PLAN

DRAWING NUMBER
A-4

SHEET 11 OF 59