


SHEET TITLE
FLOOR PLAN


Prout
Robert
Elias
ARCHITECTS

39 GLEN ROAD
CRANSTON
RHODE ISLAND
TEL: 401-941-4000
FAX: 401-941-4001
E-MAIL: PRROUT@PRROUT.COM

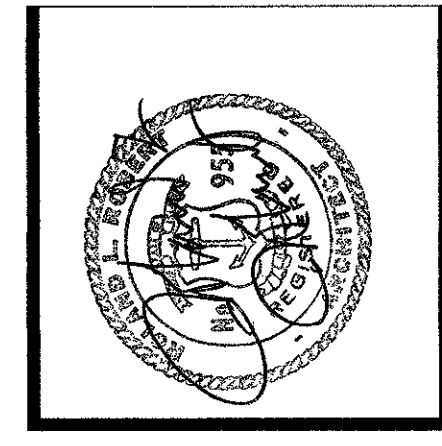

PROJECT
NEW
RIVERSIDE
BRANCH
PUBLIC LIBRARY
FOR
EAST
PROVIDENCE
RHODE ISLAND

NO.	DATE	BY	REVISIONS
1	JUNE 2004		A1.1

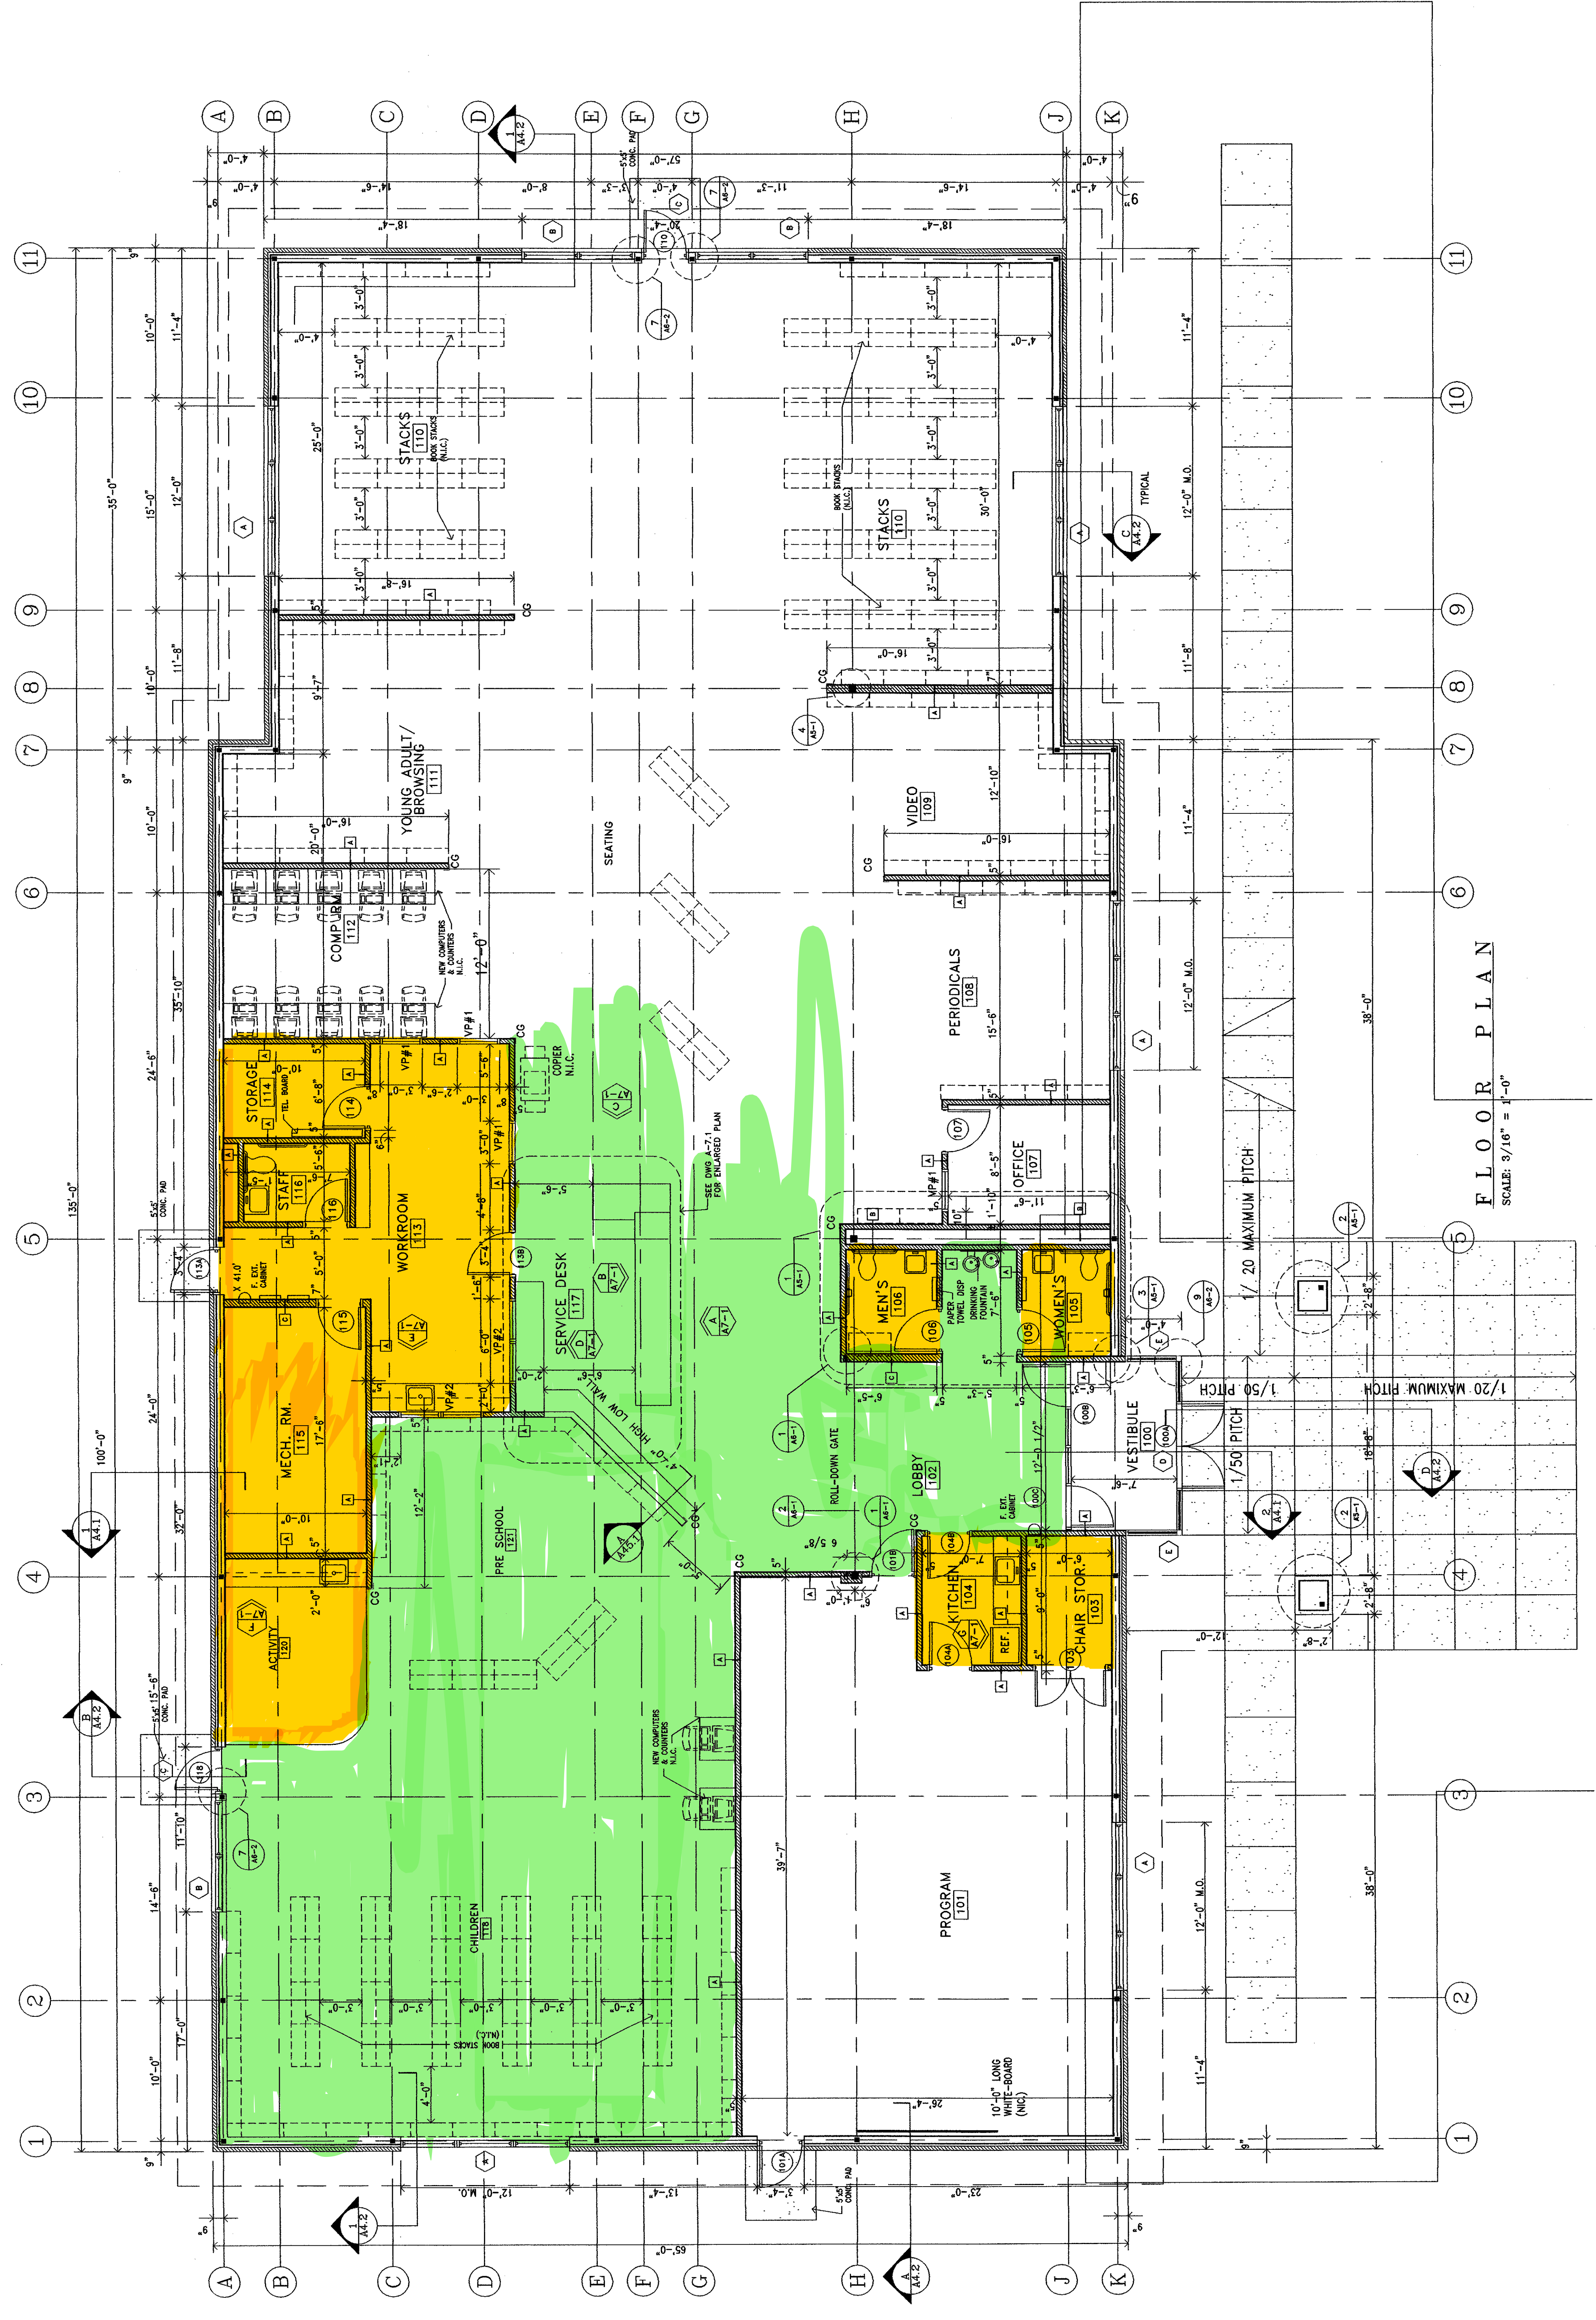

FLOOR PLAN
SCALE: 3/16" = 1'-0"