City of East Providence Department of Public Works Engineering Division



PROPOSED MULTI-USE ATHLETIC FIELD AND PARKING RIVERSIDE MIDDLE SCHOOL 179 Forbes Street East Providence, Rhode Island City of East Providence

Index of Drawings:

Sheet 1	Cover Page
Sheet 2	Limited Content Boundary Survey
Sheet 3	Existing Conditions
Sheet 4	Proposed Conditions
Sheet 5	Detail Sheet

Professional Engineer Stamp

Professional Land Surveyor Stamp

Rhode Island State Law
(Statute Chapter 39-1.2, Section 1) requires that Dig-Safe shall be notified 48 hours prior to any excavation. 1-888-DIG-SAFE / 1-888-344-7233 or 811 EMERGENCY NUMBERS
Gas-National Grid (1-800-936-7000) Water-EPDPW/Water Dept (435-7741) Sewer-Suez (433-6363)

EX. COND. DRAWN BY: EGIV

EX. COND. CHECKED BY:

DATE DRAWN: 8 NOV 2019

DESIGNED BY: N/A

DESIGN DRAWN BY: N/A

DESIGN CHECKED BY: N/A

APPROVED BY: EGS


DATE SURVEYED:


SURVEYED BY: EGIV

SCALE: As noted

FILENAME: 2019107

SHEET NUMBER 1 OF 5

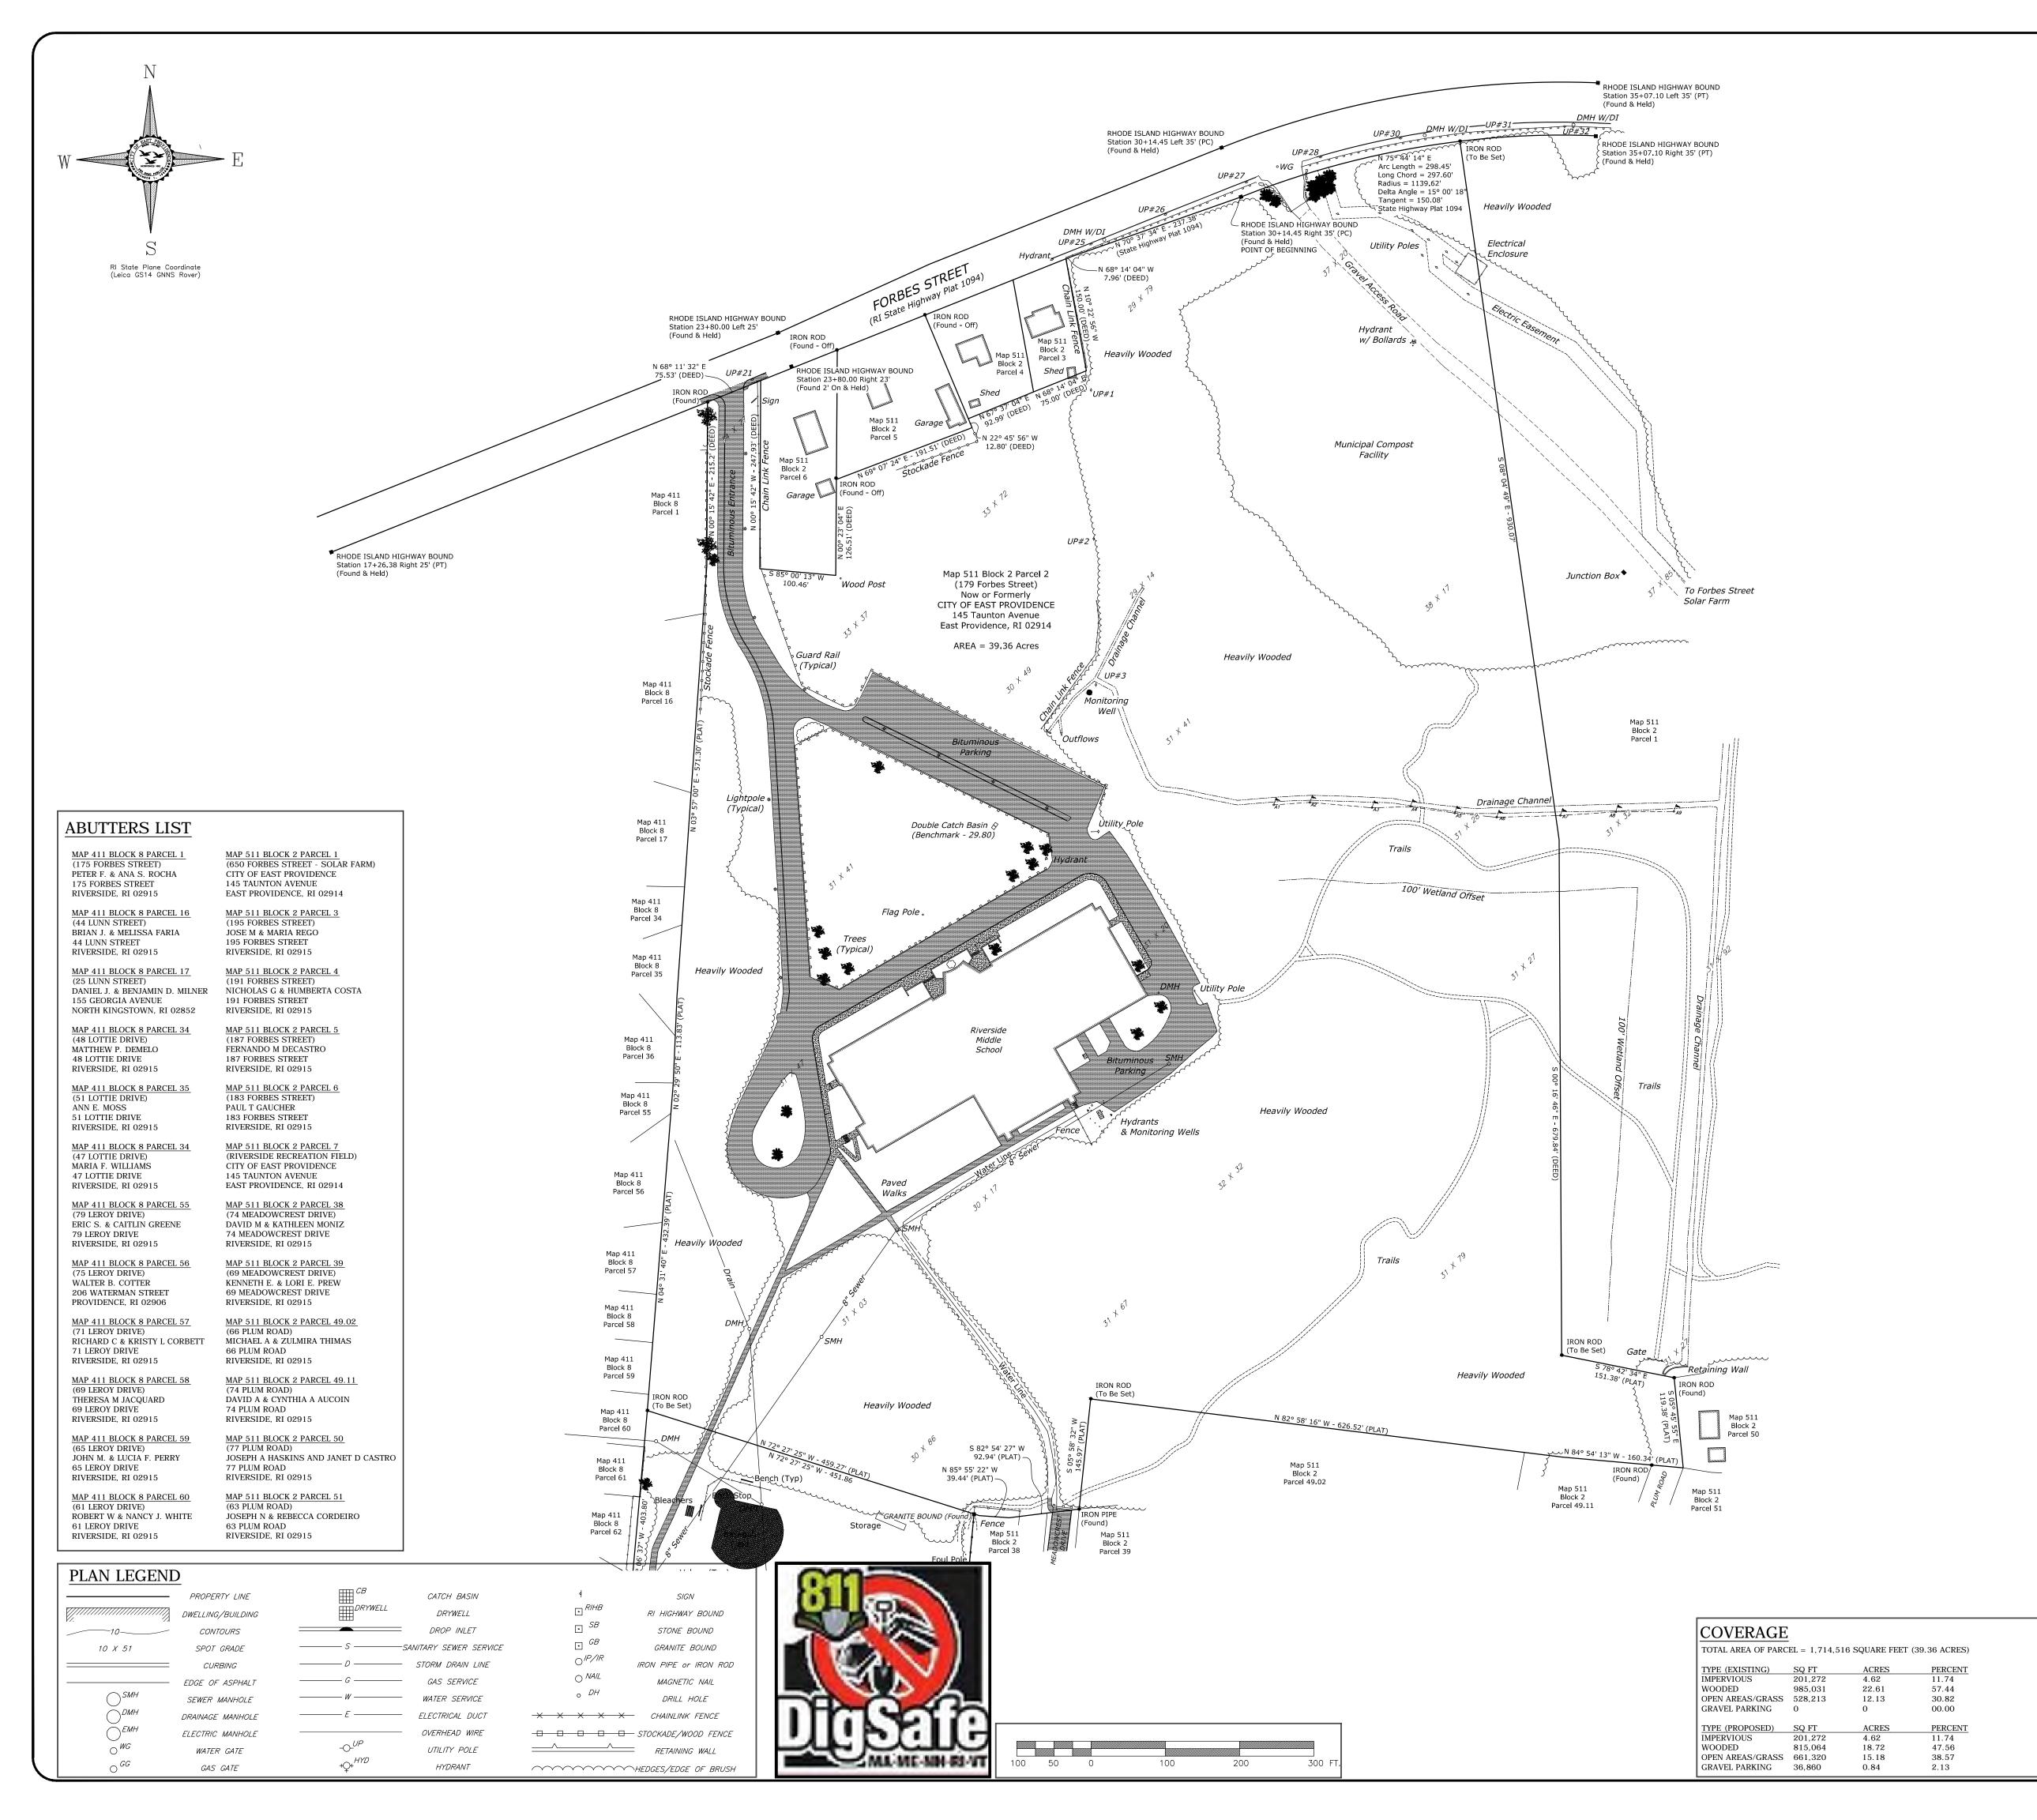

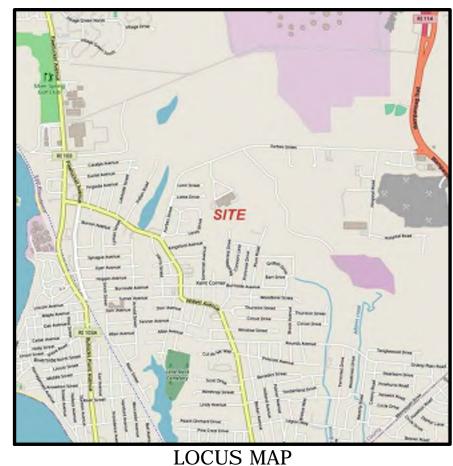

REFERENCE NOTES

STATE OF RHODE ISLAND - STATE HIGHWAY PLAT 1094 PLAT SHOWING LAND IN EAST PROVIDENCE TAKEN IN FEE SIMPLE FOR STATE HIGHWAY PURPOSES ON BEHALF OF THE STATE OF RHODE ISLAND & PROVIDENCE PLANTATIONS BY THE DIRECTOR OF TRANSPORTATION. FILED MAY 1, 1959.

CITY OF EAST PROVIDENCE - RECORDED HIGHWAY BOOK 20 PAGE 35 SOMERSET AVENUE EXTENSION, CITY OF EAST PROVIDENCE ENGINEERING DIVISION, NOVEMBER 22, 1960.

CITY OF EAST PROVIDENCE - RECORDED PLAT BOOK 19 PAGE 33 PROPERTY CONDEMNATION PLAN, PROPOSED SITE OF THE RIVERSIDE JR. HIGH SCHOOL, CITY OF EAST PROVIDENCE ENGINEERING DIVISION, MARCH 24,

CITY OF EAST PROVIDENCE - RECORDED PLAT BOOK 20 PAGE 32 SOUTHEAST DRAINAGE DISTRICT, LAND ACQUISITION PLAN, CITY OF EAST PROVIDENCE ENGINEERING DIVISION, DECEMBER 1, 1967. (SEE DEED BOOK 270 PAGE 965 FOR DESCRIPTIONS).

CITY OF EAST PROVIDENCE - NON RECORDED PLAN LAND TO BE TRANSFERRED FOR SCHOOL PURPOSES IN EXCHANGE FOR LAND TO THE REAR OF MEADOWCREST SCHOOL, CITY OF EAST PROVIDENCE ENGINEERING DIVISION, MARCH 21, 1972.

JOSEPH A. MARRIER JR. - NON RECORDED PLAN VIEIRA PLAT, EAST PROVIDENCE, RI BELONGING TO J & J GENERAL CONTRACTOR, INC. JOSEPH A. MARRIER JR, APRIL 1979.

CITY OF EAST PROVIDENCE - NON RECORDED PLAN SURVEY OF EASTERLY & SOUTHERLY PROPERTY LINES OF RIVERSIDE RECREATION FIELD, CITY OF EAST PROVIDENCE ENGINEERING DIVISION, FEBRUARY 14, 2002.

PROPERTY LINE AND TOPOGRAPHY SURVEY FOR ZUMIRA AMADO & MICHAEL THIMAS, SEVEN TWENTY ONE ASSOCIATES, MAY 26, 2002.

GENERAL NOTES

- USING A LEICA GS14 GNNS ROVER. THE SURVEY WAS PERFORMED USING THE RHODE ISLAND STATE PLANE COORDINATE SYSTEM AND NORTH AMERICAN VERTICAL DATUM OF 1988 (NAVD88). (SEE DATUM INFORMATION)
- SURVEY DOES NOT SHOW ANY PROPOSED AND/OR PLANNED
- WERE OBSERVED DURING THIS SURVEY.
- BUILDING STRUCTURES SHOWN ON ABUTTING PROPERTIES WERE DERIVED FROM THE CITY'S GIS DATABASE.

ABUTTING STREET INDEX

FORBES STREET

HORIZONTAL DATUM RHODE ISLAND STATE PLANE COORDINATE (RISPC-NAD83)

VERTICAL DATUM

RIM DOUBLE CATCH BASIN IN "THE TRIANGLE" IN FRONT OF RIVERSIDE MIDDLE SCHOOL. ELEVATION = 29.80

SURVEY NOTES

PUBLIC WORKS ENGINEERING DIVISION ON DECEMBER 3, 2020. CONDITIONS SHOWN ON THIS PLAN REFLECT THE FIELD CONDITIONS AT THE TIME OF THE

NOTED IN THE REVISION BOX.

THE FIELD NOTES FOR THIS PROJECT ARE KEPT AT THE CITY OF EAST PROVIDENCE DEPARTMENT OF PUBLIC WORKS ENGINEERING DIVISION, ROOM 204 AT THE EAST PROVIDENCE CITY HALL. PROJECT FOLDER 2020282

SURVEY CERTIFICATION

OTHER TYPE OF SURVEY: Data Accumulation Survey Limited Topographical Survey



145 TAUNTON AVENUE

AST PROVIDENCE, RHODE ISLAND 02914

(401) 435-7703

Professional Engineer Stamp

Professional Land Surveyor Stamp

(Statute Chapter 39-1.2, Section 1) requires that Dig-Safe shall be notified 48 hours prior to any excavation.

-888-DIG-SAFE / 1-888-344-7233 or 811 EMERGENCY NUMBERS Gas-National Grid (1-800-936-7000) Water-EPDPW/Water Dept (435-7741) Sewer-Suez (433-6363)

CITY OF EAST PROVIDENCE - RECORDED PLAT BOOK 33 PAGE 1

- THE STATE PLANE COORDINATES USED ON THIS PLAN WERE PRODUCED
- CONDITIONS SHOWN ON THIS PLAN REFLECT THE FIELD CONDITIONS AT THE TIME OF THE SURVEY AS EXISTING CONDITIONS ONLY. THE ORIGINAL
- SURFACE UTILITIES ARE ONLY SHOWN. NO UNDERGROUND UTILITIES
- SEWER MANHOLES AND DRAIN MANHOLES SOUTH OF THE MIDDLE SCHOOL ARE FROM THE CITY GIS DATABASE. THESE MANHOLES WERE NOT PHYSICALLY FOUND IN THE FIELD AND ARE SUSPECTED TO BE BURIED.

PER RHODE ISLAND GENERAL LAW 34-13-1 (14), THE STREETS LISTED AS ABUTTERS ARE AS FOLLOWED;

PLUM ROAD MEADOWCREST DRIVE LUNN STREET LOTTIE DRIVE LEROY DRIVE

DATUM INFORMATION

NORTH AMERICAN VERTICAL DATUM OF 1988 (NAVD88)

THE FIELD SURVEY FOR THIS PROJECT WAS COMPLETED BY THE DEPARTMENT OF


ALL OTHER ADDITIONS TO THIS PLAN AFTER THE INITIAL FIELD SURVEY ARE

Section 9 of the Rules and Regulations adopted by the Rhode Island State Board of Registration for Professional Land Surveyors on November 25, 2015, as follows: TYPE OF BOUNDARY SURVEY: MEASUREMENT SPECIFICATION: Limited Content Boundary Survey

Not Applicable

STATEMENT OF PURPOSE: The purpose for the conduct of the survey and for the preparation of this plan is as follows: To serve the City Engineer with a plan to make future improvements to the Riverside Middle School property.

Bv:	
Signature	Date
By:	
Printed name	License number
Nabil Y. Rashid, PLS 1948 Registered Professional Land Surveyor	

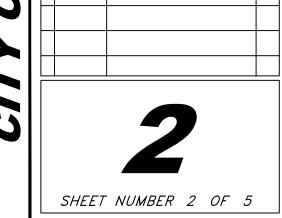

PROJECT NUMBER 2019170

2/18/21 General Note 4/Sewer Added EG

EX. COND. DRAWN BY:

EX. COND. CHECKED BY:

DATE DRAWN:

ESIGNED BY:

APPROVED BY:

DATE SURVEYED:

SURVEYED BY

FILENAME:

DESIGN DRAWN BY:

DESIGN CHECKED BY:

EGIV

NYR

9 DEC 2020

N/A

N/A

N/A


EGS

3 DEC 2020

EGIV

1"=100'

2020282

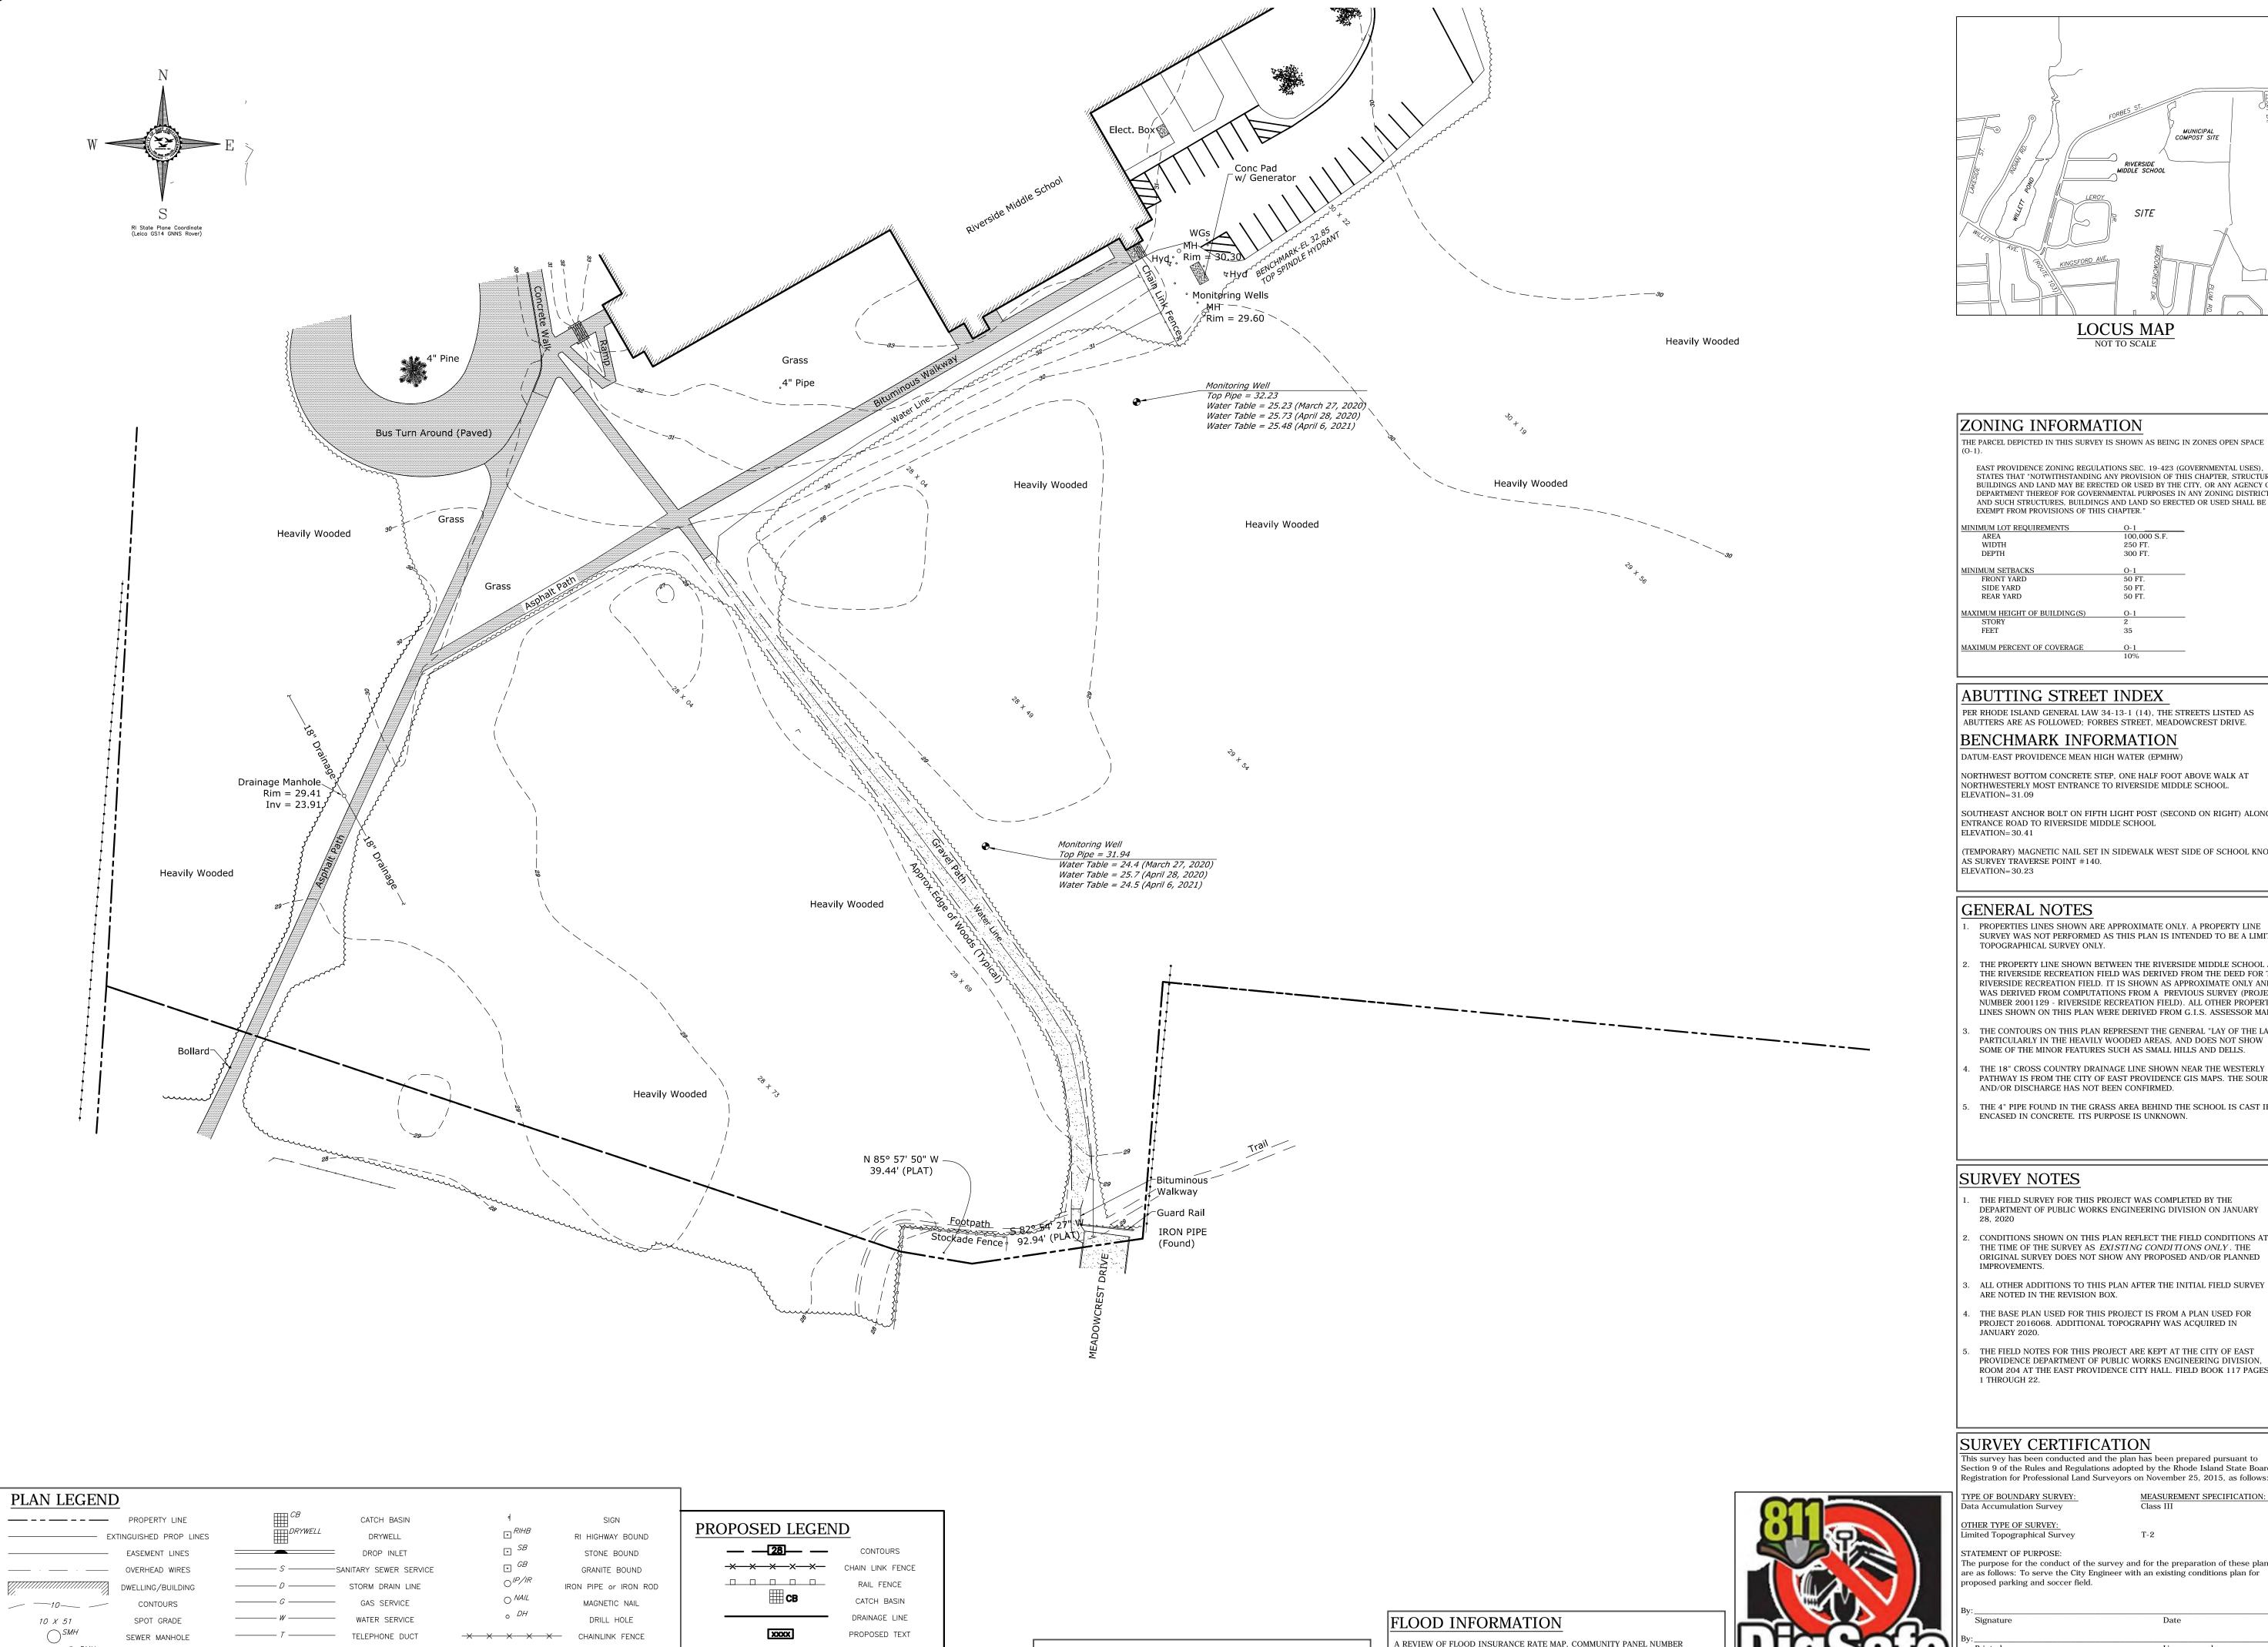

LIMIT OF DISTRUBANCE

0 0 0 0 0 0 0 0 0 0 0

EROSION CONTROL

PAINT STRIPING

- OVERHEAD WIRE

UTILITY POLE


HYDRANT

DRAINAGE MANHOLE

WATER/GAS GATE

HEDGES/EDGE OF BRUSH

RETAINING WALL

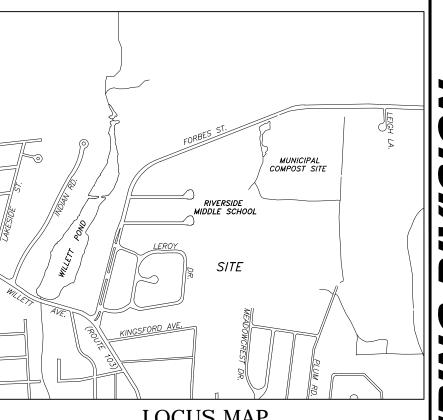

LOCUS MAP NOT TO SCALE

ZONING INFORMATION

THE PARCEL DEPICTED IN THIS SURVEY IS SHOWN AS BEING IN ZONES OPEN SPACE

STATES THAT "NOTWITHSTANDING ANY PROVISION OF THIS CHAPTER, STRUCTURES, BUILDINGS AND LAND MAY BE ERECTED OR USED BY THE CITY, OR ANY AGENCY OR DEPARTMENT THEREOF FOR GOVERNMENTAL PURPOSES IN ANY ZONING DISTRICT; AND SUCH STRUCTURES, BUILDINGS AND LAND SO ERECTED OR USED SHALL BE EXEMPT FROM PROVISIONS OF THIS CHAPTER."

MINIMON LOT REQUIREMENTS	0 1
AREA	100,000 S.F.
WIDTH	250 FT.
DEPTH	300 FT.
MINIMUM SETBACKS	O-1
FRONT YARD	50 FT.
SIDE YARD	50 FT.
REAR YARD	50 FT.
MAXIMUM HEIGHT OF BUILDING(S)	O-1
STORY	2
FEET	35
MAXIMUM PERCENT OF COVERAGE	O-1
	10%
•	

ABUTTING STREET INDEX

PER RHODE ISLAND GENERAL LAW 34-13-1 (14), THE STREETS LISTED AS ABUTTERS ARE AS FOLLOWED; FORBES STREET, MEADOWCREST DRIVE.

BENCHMARK INFORMATION

NORTHWEST BOTTOM CONCRETE STEP, ONE HALF FOOT ABOVE WALK AT NORTHWESTERLY MOST ENTRANCE TO RIVERSIDE MIDDLE SCHOOL.

SOUTHEAST ANCHOR BOLT ON FIFTH LIGHT POST (SECOND ON RIGHT) ALONG ENTRANCE ROAD TO RIVERSIDE MIDDLE SCHOOL

(TEMPORARY) MAGNETIC NAIL SET IN SIDEWALK WEST SIDE OF SCHOOL KNOWN AS SURVEY TRAVERSE POINT #140. ELEVATION=30.23

GENERAL NOTES

- PROPERTIES LINES SHOWN ARE APPROXIMATE ONLY. A PROPERTY LINE SURVEY WAS NOT PERFORMED AS THIS PLAN IS INTENDED TO BE A LIMITED TOPOGRAPHICAL SURVEY ONLY.
- THE PROPERTY LINE SHOWN BETWEEN THE RIVERSIDE MIDDLE SCHOOL AND THE RIVERSIDE RECREATION FIELD WAS DERIVED FROM THE DEED FOR THE RIVERSIDE RECREATION FIELD. IT IS SHOWN AS APPROXIMATE ONLY AND WAS DERIVED FROM COMPUTATIONS FROM A PREVIOUS SURVEY (PROJECT NUMBER 2001129 - RIVERSIDE RECREATION FIELD). ALL OTHER PROPERTY LINES SHOWN ON THIS PLAN WERE DERIVED FROM G.I.S. ASSESSOR MAPS.
- THE CONTOURS ON THIS PLAN REPRESENT THE GENERAL "LAY OF THE LAND", PARTICULARLY IN THE HEAVILY WOODED AREAS, AND DOES NOT SHOW SOME OF THE MINOR FEATURES SUCH AS SMALL HILLS AND DELLS.
- THE 18" CROSS COUNTRY DRAINAGE LINE SHOWN NEAR THE WESTERLY PATHWAY IS FROM THE CITY OF EAST PROVIDENCE GIS MAPS. THE SOURCE
- THE 4" PIPE FOUND IN THE GRASS AREA BEHIND THE SCHOOL IS CAST IRON ENCASED IN CONCRETE. ITS PURPOSE IS UNKNOWN.

SURVEY NOTES

- THE FIELD SURVEY FOR THIS PROJECT WAS COMPLETED BY THE DEPARTMENT OF PUBLIC WORKS ENGINEERING DIVISION ON JANUARY
- CONDITIONS SHOWN ON THIS PLAN REFLECT THE FIELD CONDITIONS AT THE TIME OF THE SURVEY AS EXISTING CONDITIONS ONLY. THE ORIGINAL SURVEY DOES NOT SHOW ANY PROPOSED AND/OR PLANNED
- ALL OTHER ADDITIONS TO THIS PLAN AFTER THE INITIAL FIELD SURVEY ARE NOTED IN THE REVISION BOX.
- THE BASE PLAN USED FOR THIS PROJECT IS FROM A PLAN USED FOR PROJECT 2016068. ADDITIONAL TOPOGRAPHY WAS ACQUIRED IN
- THE FIELD NOTES FOR THIS PROJECT ARE KEPT AT THE CITY OF EAST PROVIDENCE DEPARTMENT OF PUBLIC WORKS ENGINEERING DIVISION, ROOM 204 AT THE EAST PROVIDENCE CITY HALL. FIELD BOOK 117 PAGES 1 THROUGH 22.

SURVEY CERTIFICATION

This survey has been conducted and the plan has been prepared pursuant to Section 9 of the Rules and Regulations adopted by the Rhode Island State Board of Registration for Professional Land Surveyors on November 25, 2015, as follows:

T-2

MEASUREMENT SPECIFICATION: TYPE OF BOUNDARY SURVEY: Data Accumulation Survey

OTHER TYPE OF SURVEY:

44007C0338H. CITY OF EAST PROVIDENCE. COUNTY OF PROVIDENCE. STATE


OF RHODE ISLAND, DATED SEPTEMBER 18, 2013, DEPICTS THE SUBJECT

PARCEL(S) TO LIE WITHIN ZONE "X", DESCRIBED AS "AREA OF MINIMAL FLOOD HAZARD. OUTSIDE THE 0.2% ANNUAL CHANCE OF FLOODING"

imited Topographical Survey

The purpose for the conduct of the survey and for the preparation of these plans are as follows: To serve the City Engineer with an existing conditions plan for

By	
Signature	Date
By:	
Printed name	License number
Nabil Y. Rashid, C.O.A. #LS-A427	
Registered Professional Land Surveyor	

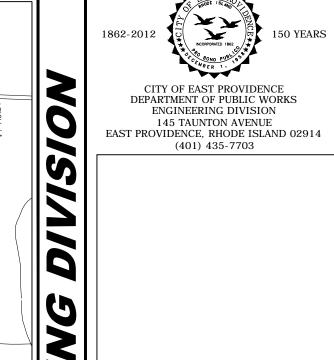


Professional Engineer Stamp

Professional Land Surveyor Stamp Rhode Island State Law

(Statute Chapter 39-1.2, Section 1) requires that Dig-Safe shall be notified 48 hours prior to any excavation. -888-DIG-SAFE / 1-888-344-7233 or 811 EMERGENCY NUMBERS Gas-National Grid (1-800-936-7000) Water-EPDPW/Water Dept (435-7741) Sewer-Suez (433-6363)


EX. COND. DRAWN BY:	EGIV
EX. COND. CHECKED B	Y: NYR
DATE DRAWN:	28 JAN 2020
DESIGNED BY:	N/A
DESIGN DRAWN BY:	KLL
DESIGN CHECKED BY:	NYR
APPROVED BY:	EGS
DATE SURVEYED:	28 JAN 2020
SURVEYED BY:	EGIV
SCALE:	1"=40'
FILENAME:	2019170-2021-040


#	Date	Revision	В
1	3/30/20	Monitor Wells Added	N'
2	7/14/20	Zoning/Flood Info Added	N'
3	8/3/20	Reconfigure Road/Field	EC
4	9/9/20	Reconfigure Road/Field	N'
5	10/16/20	Proposed Conditions	N'
6	4/8/21	Proposed Conditions	N'
7	10/9/21	Proposed Conditions	EC
			T

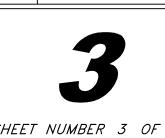

SHEET NUMBER 3 OF 5

PROJECT NUMBER 2019170

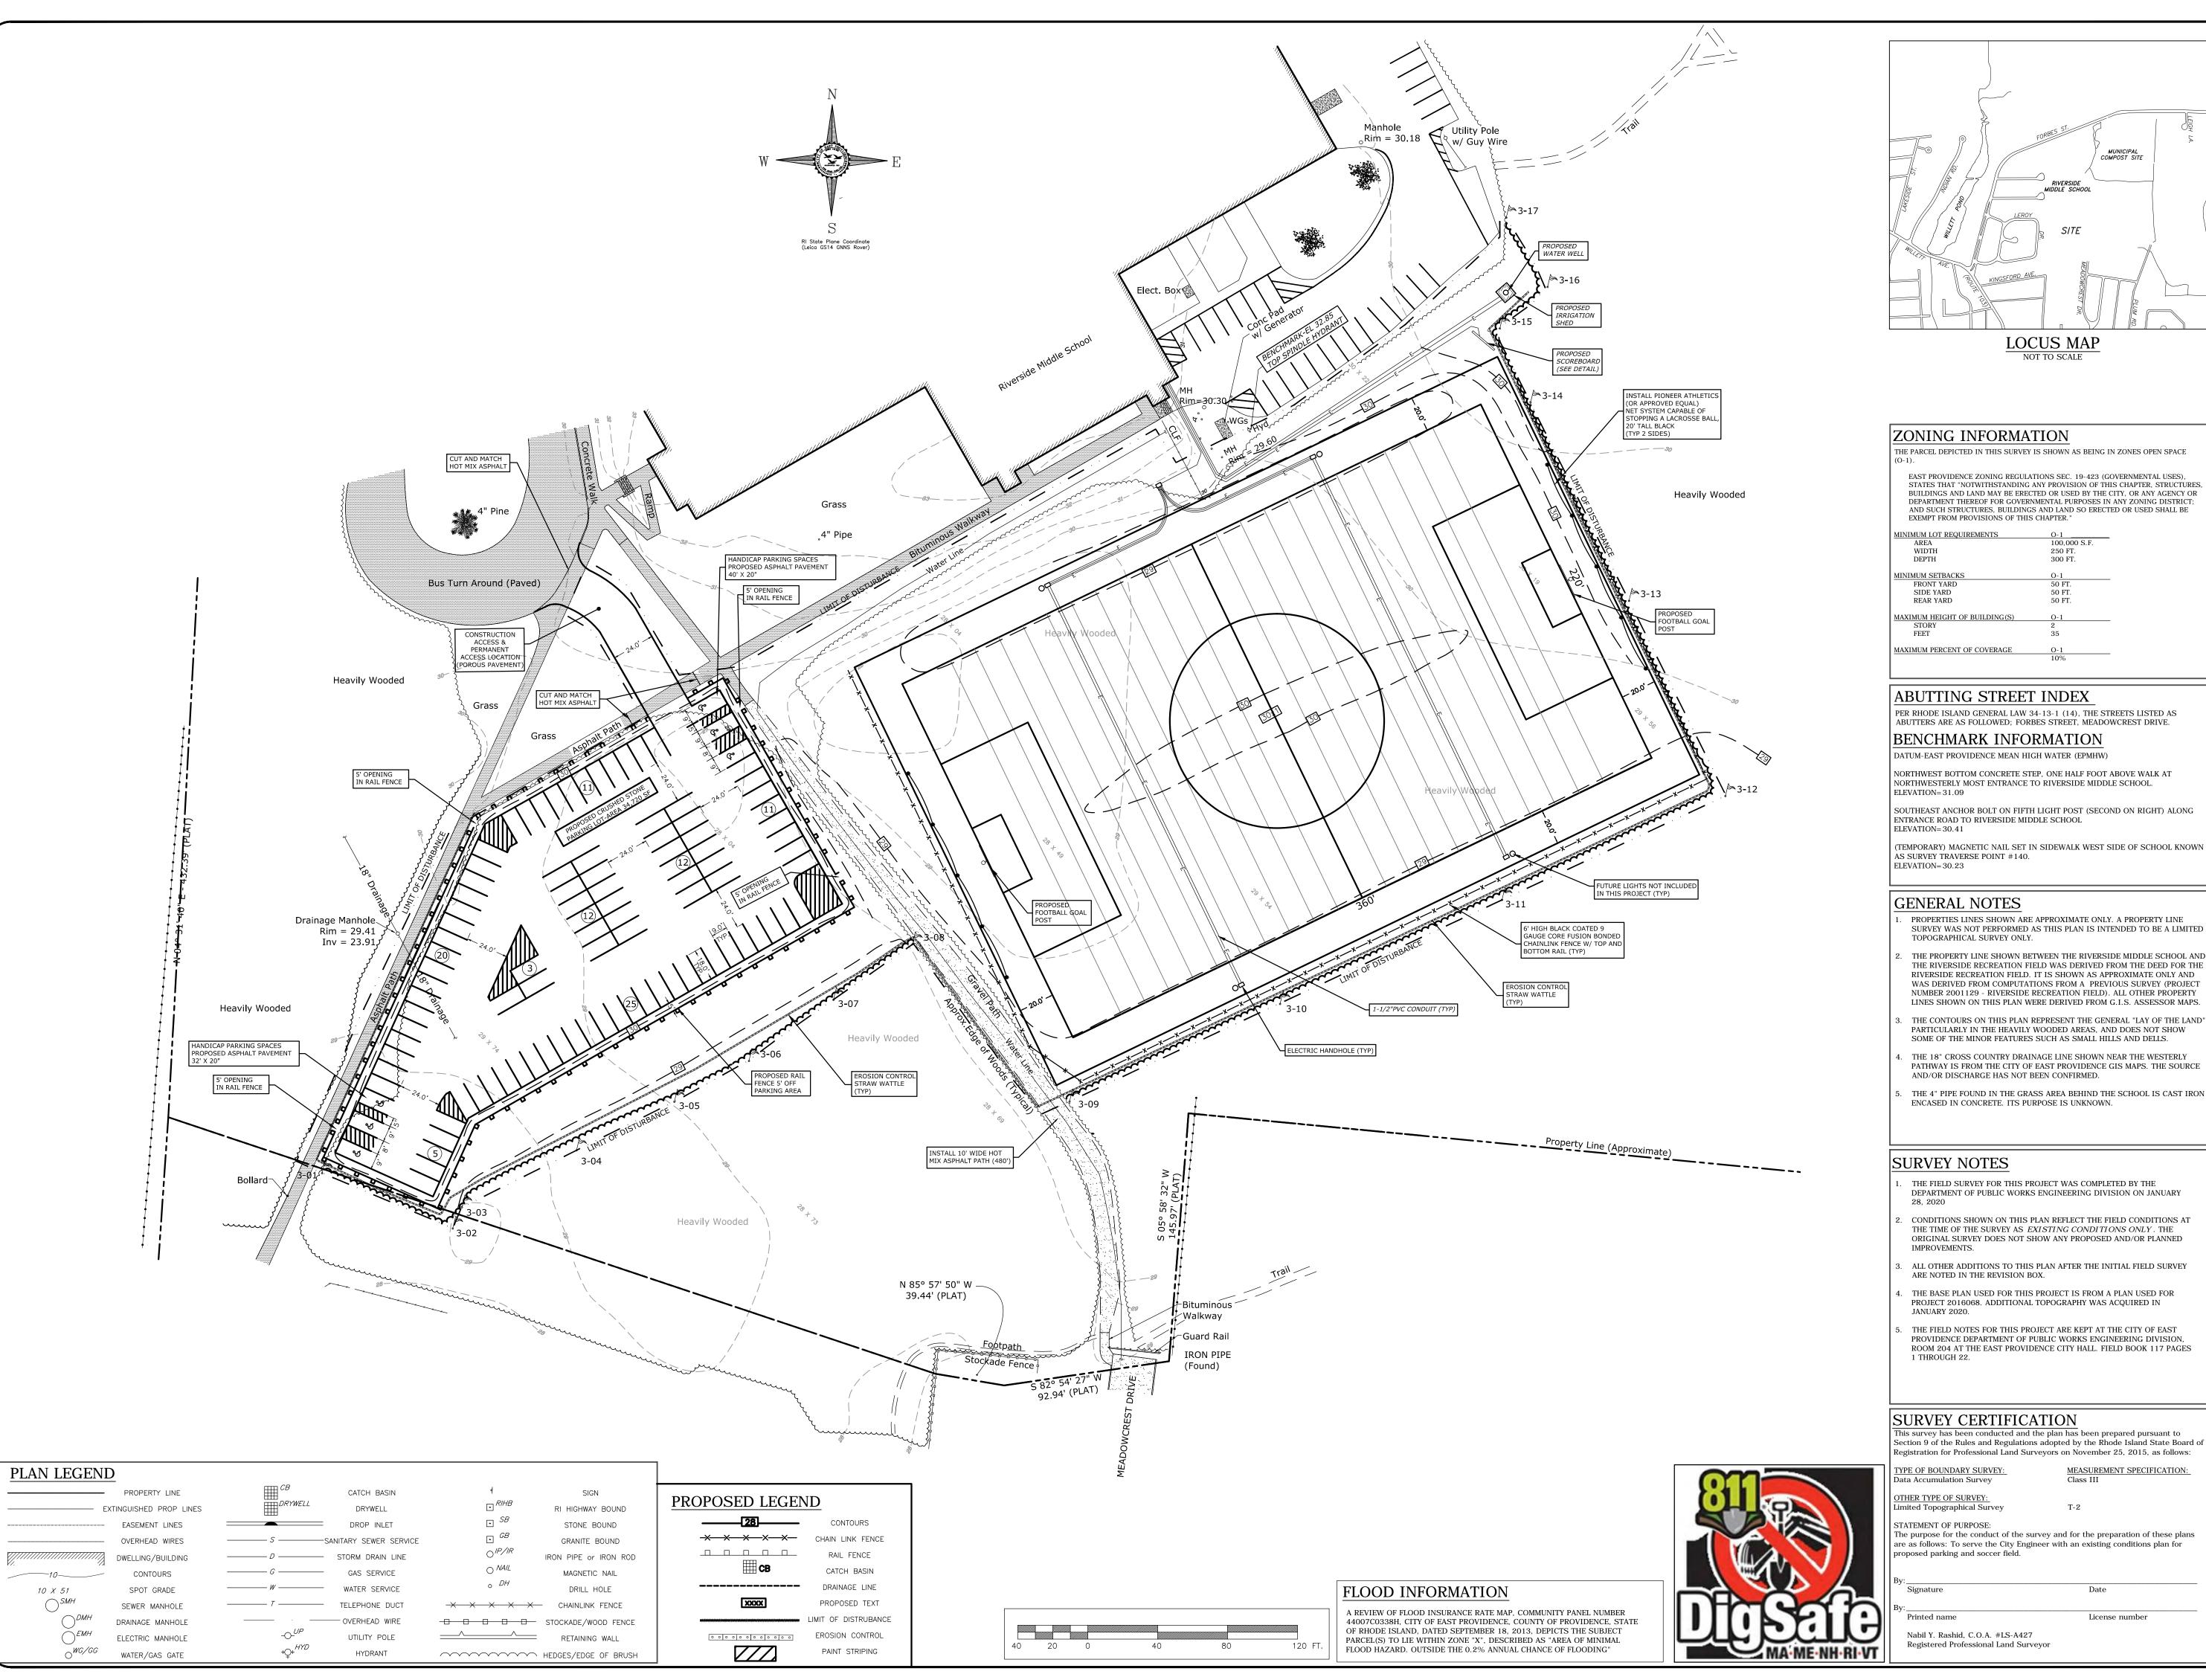

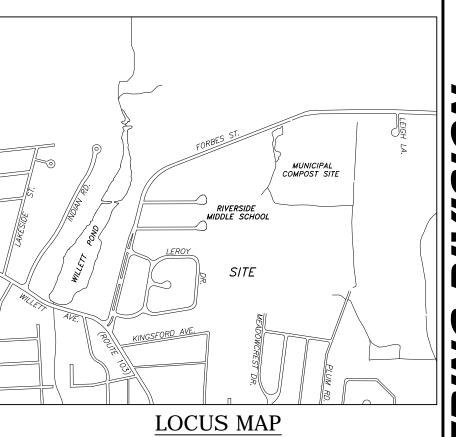

ZONING INFORMATION

THE PARCEL DEPICTED IN THIS SURVEY IS SHOWN AS BEING IN ZONES OPEN SPACE FAST PROVIDENCE ZONING REGULATIONS SEC. 19-423 (GOVERNMENTAL USES) STATES THAT "NOTWITHSTANDING ANY PROVISION OF THIS CHAPTER, STRUCTURES, BUILDINGS AND LAND MAY BE ERECTED OR USED BY THE CITY, OR ANY AGENCY OR

O-1
100,000 S.F.
250 FT.
300 FT.
O-1
50 FT.
50 FT.
50 FT.

ABUTTING STREET INDEX

PER RHODE ISLAND GENERAL LAW 34-13-1 (14), THE STREETS LISTED AS

BENCHMARK INFORMATION

NORTHWEST BOTTOM CONCRETE STEP, ONE HALF FOOT ABOVE WALK AT NORTHWESTERLY MOST ENTRANCE TO RIVERSIDE MIDDLE SCHOOL.

SOUTHEAST ANCHOR BOLT ON FIFTH LIGHT POST (SECOND ON RIGHT) ALONG ENTRANCE ROAD TO RIVERSIDE MIDDLE SCHOOL

(TEMPORARY) MAGNETIC NAIL SET IN SIDEWALK WEST SIDE OF SCHOOL KNOWN AS SURVEY TRAVERSE POINT #140.

GENERAL NOTES

PROPERTIES LINES SHOWN ARE APPROXIMATE ONLY. A PROPERTY LINE SURVEY WAS NOT PERFORMED AS THIS PLAN IS INTENDED TO BE A LIMITED TOPOGRAPHICAL SURVEY ONLY.

THE PROPERTY LINE SHOWN BETWEEN THE RIVERSIDE MIDDLE SCHOOL AND THE RIVERSIDE RECREATION FIELD WAS DERIVED FROM THE DEED FOR THE RIVERSIDE RECREATION FIELD. IT IS SHOWN AS APPROXIMATE ONLY AND WAS DERIVED FROM COMPUTATIONS FROM A PREVIOUS SURVEY (PROJECT NUMBER 2001129 - RIVERSIDE RECREATION FIELD). ALL OTHER PROPERTY LINES SHOWN ON THIS PLAN WERE DERIVED FROM G.I.S. ASSESSOR MAPS.

PARTICULARLY IN THE HEAVILY WOODED AREAS, AND DOES NOT SHOW SOME OF THE MINOR FEATURES SUCH AS SMALL HILLS AND DELLS. THE 18" CROSS COUNTRY DRAINAGE LINE SHOWN NEAR THE WESTERLY

PATHWAY IS FROM THE CITY OF EAST PROVIDENCE GIS MAPS. THE SOURCE AND/OR DISCHARGE HAS NOT BEEN CONFIRMED.

THE 4" PIPE FOUND IN THE GRASS AREA BEHIND THE SCHOOL IS CAST IRON ENCASED IN CONCRETE. ITS PURPOSE IS UNKNOWN.

SURVEY NOTES

THE FIELD SURVEY FOR THIS PROJECT WAS COMPLETED BY THE DEPARTMENT OF PUBLIC WORKS ENGINEERING DIVISION ON JANUARY

CONDITIONS SHOWN ON THIS PLAN REFLECT THE FIELD CONDITIONS AT THE TIME OF THE SURVEY AS EXISTING CONDITIONS ONLY. THE ORIGINAL SURVEY DOES NOT SHOW ANY PROPOSED AND/OR PLANNED

ARE NOTED IN THE REVISION BOX.

THE BASE PLAN USED FOR THIS PROJECT IS FROM A PLAN USED FOR PROJECT 2016068. ADDITIONAL TOPOGRAPHY WAS ACQUIRED IN JANUARY 2020.

THE FIELD NOTES FOR THIS PROJECT ARE KEPT AT THE CITY OF EAST PROVIDENCE DEPARTMENT OF PUBLIC WORKS ENGINEERING DIVISION, ROOM 204 AT THE EAST PROVIDENCE CITY HALL. FIELD BOOK 117 PAGES 1 THROUGH 22.

SURVEY CERTIFICATION

This survey has been conducted and the plan has been prepared pursuant to Section 9 of the Rules and Regulations adopted by the Rhode Island State Board of Registration for Professional Land Surveyors on November 25, 2015, as follows:

YPE OF BOUNDARY SURVEY:

OTHER TYPE OF SURVEY: nited Topographical Survey

> The purpose for the conduct of the survey and for the preparation of these plans are as follows: To serve the City Engineer with an existing conditions plan for

T-2

License number

CITY OF EAST PROVIDENCE DEPARTMENT OF PUBLIC WORKS ENGINEERING DIVISION 145 TAUNTON AVENUE ST PROVIDENCE, RHODE ISLAND 02914 (401) 435-7703

Professional Engineer Stamp

Professional Land Surveyor Stamp Rhode Island State Law

(Statute Chapter 39-1.2, Section 1) requires that Dig-Safe shall be notified 48 hours prior to any excavation. -888-DIG-SAFE / 1-888-344-7233 or 811 EMERGENCY NUMBERS Gas-National Grid (1-800-936-7000) Water-EPDPW/Water Dept (435-7741) Sewer-Suez (433-6363)

EX. COND. DRAWN BY:	EGIV
EX. COND. CHECKED BY:	NYR
DATE DRAWN:	28 JAN 2020
DESIGNED BY:	N/A
DESIGN DRAWN BY:	KLL
DESIGN CHECKED BY:	NYR
APPROVED BY:	EGS
DATE SURVEYED:	28 JAN 2020
SURVEYED BY:	EGIV
SCALE:	1"=40'


FILENAME:


Date	Revision	Ву
3/30/20	Monitor Wells Added	NYR
7/14/20	Zoning/Flood Info Added	NYR
8/3/20	Reconfigure Road/Field	EGS
9/9/20	Reconfigure Road/Field	NYR
10/16/20	Proposed Conditions	NYR
4/8/21	Proposed Conditions	NYR
10/9/21	Proposed Conditions	EGS
2/18/22	Proposed Conditions	EGS


2019170-2021-0408





SHEET NUMBER 4 OF 5 PROJECT NUMBER 2019170

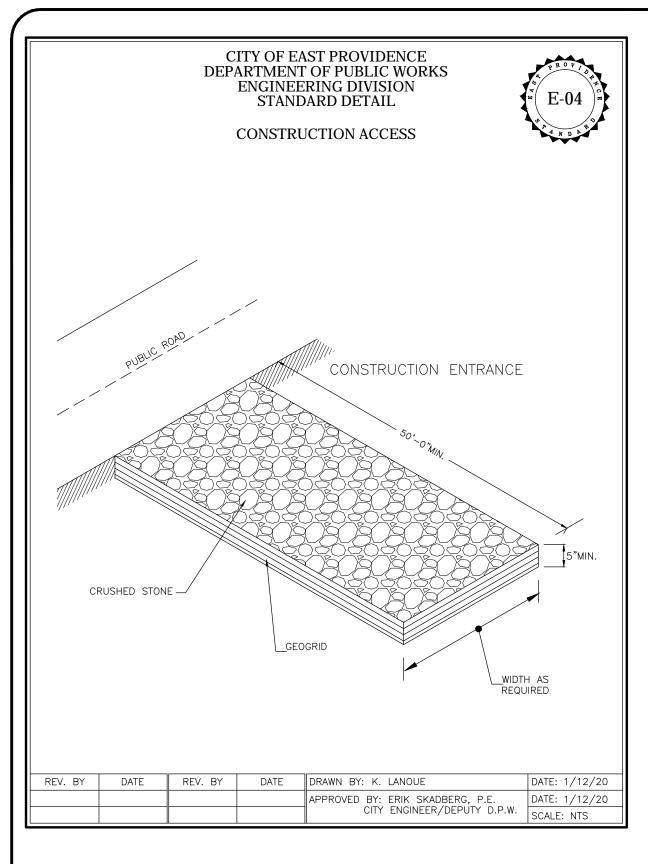


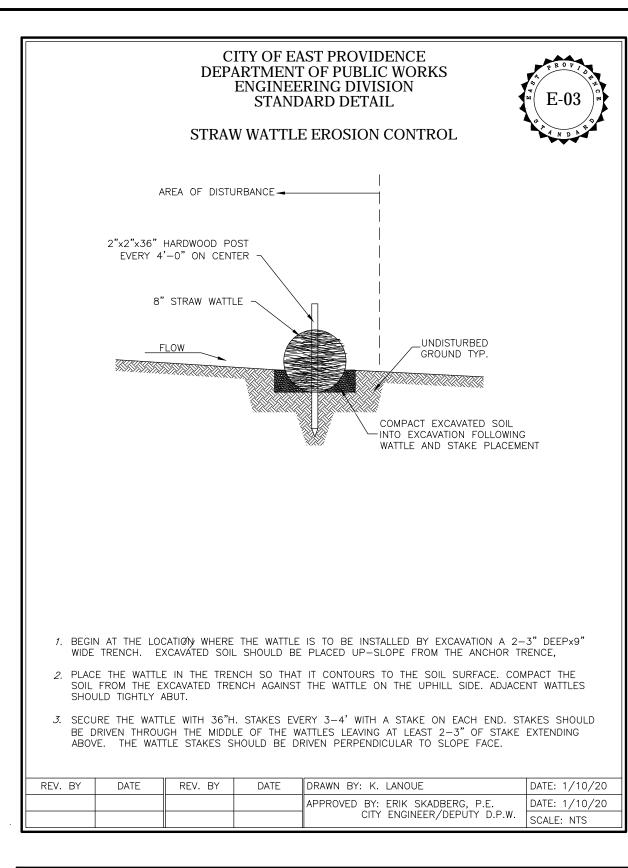


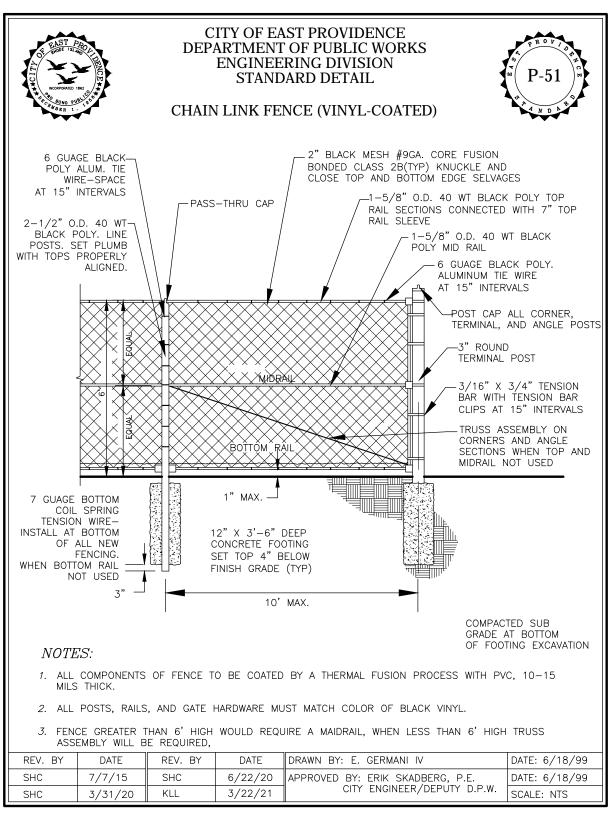


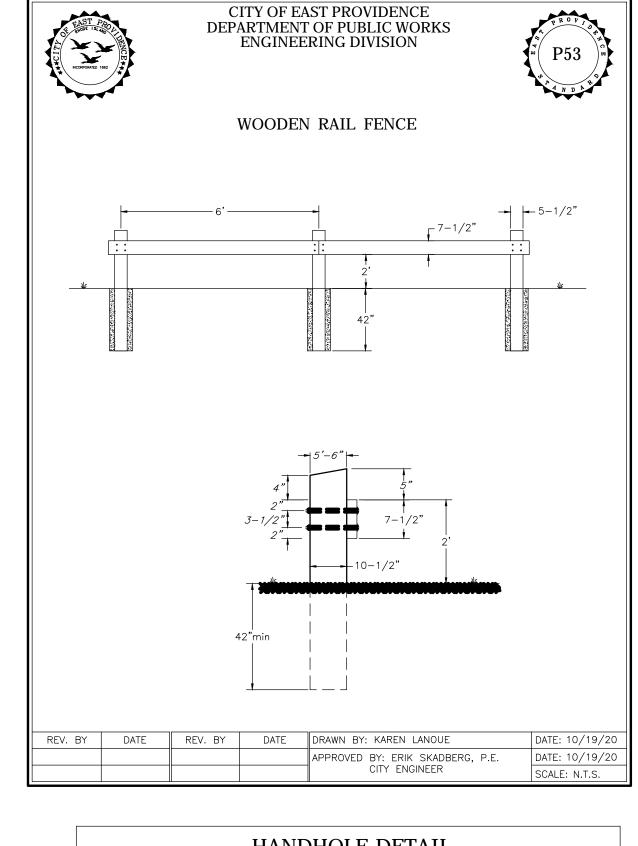

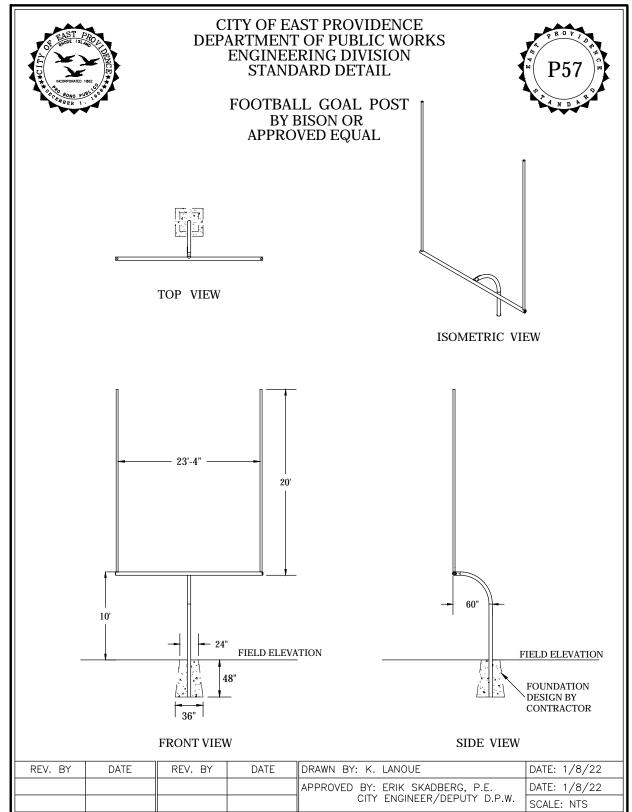


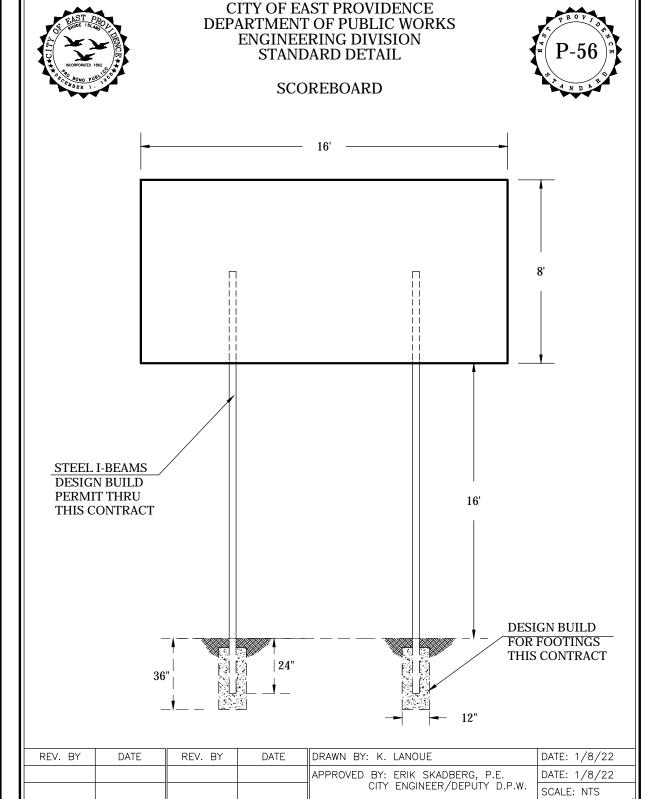

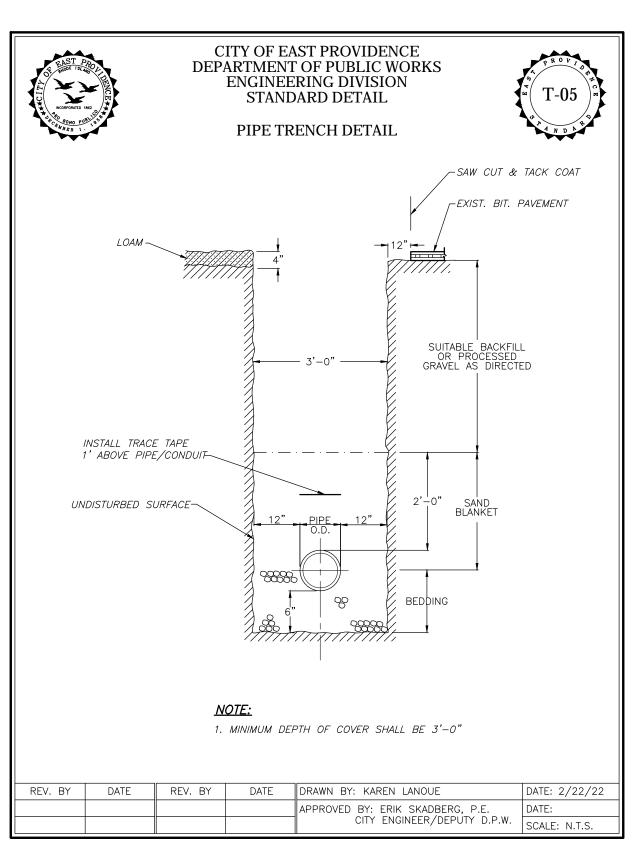


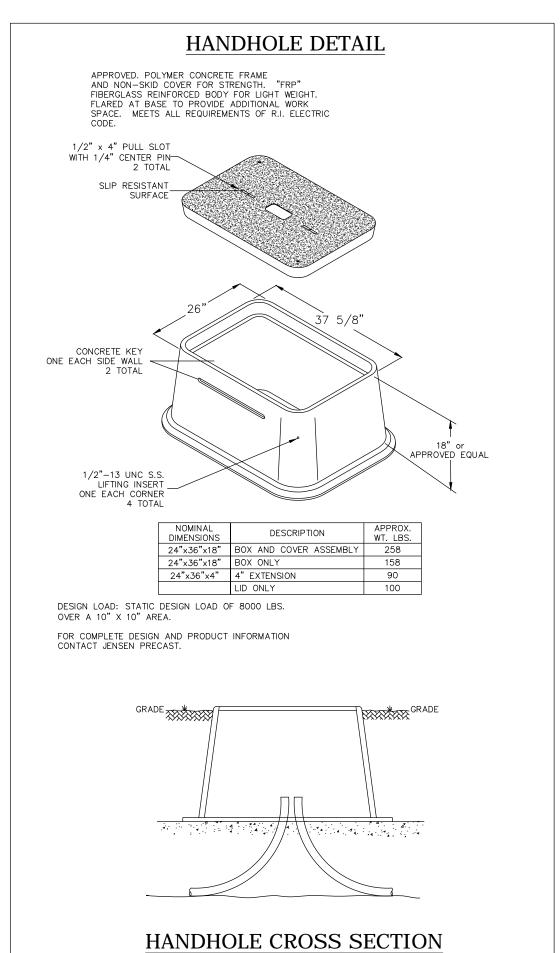


TYPICAL CROSS SECTION FOR PERVIOUS PAVEMENT SYSTEM

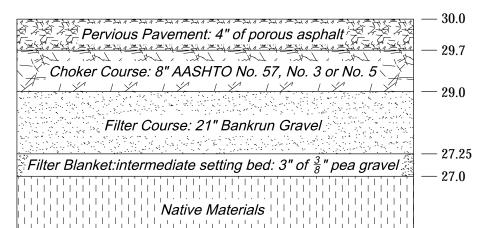

— 25.7 Ground Water Elevation

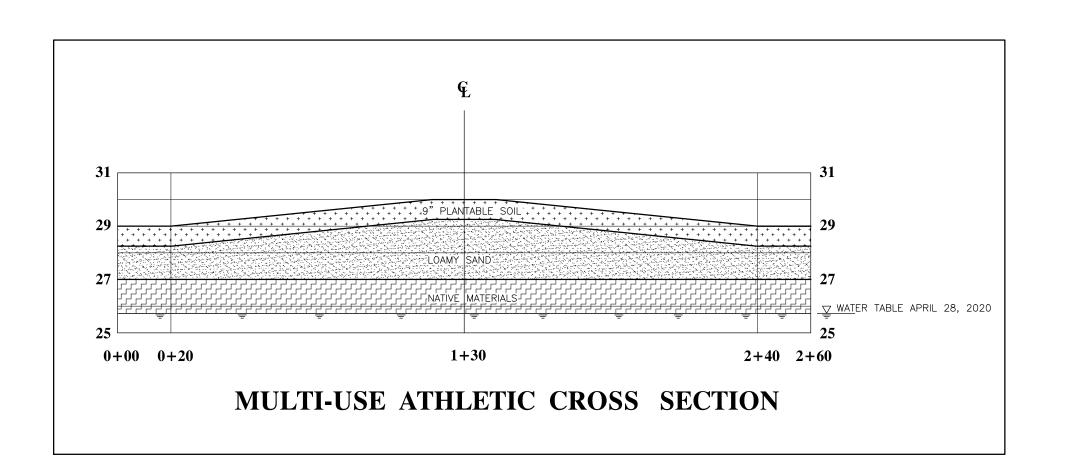

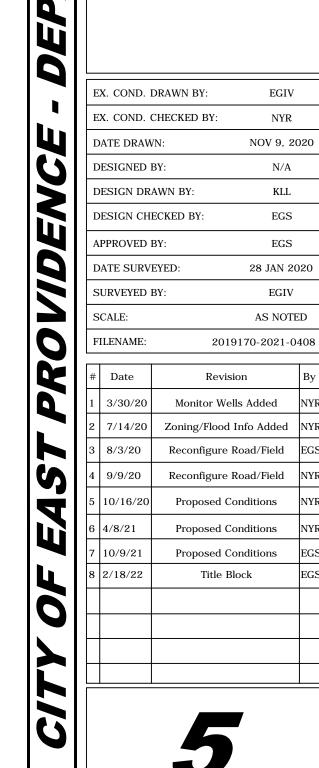

SHEET NUMBER 5 OF 5

PROJECT NUMBER 2019170

150 YEARS

CITY OF EAST PROVIDENCE

DEPARTMENT OF PUBLIC WORKS ENGINEERING DIVISION 145 TAUNTON AVENUE

EAST PROVIDENCE, RHODE ISLAND 02914

Professional Engineer Stamp

Professional Land Surveyor Stamp

Rhode Island State Law (Statute Chapter 39-1.2, Section 1)

requires that Dig-Safe shall be notified 48 hours prior to any excavation.

-888-DIG-SAFE / 1-888-344-7233 or 811

EMERGENCY NUMBERS

Gas-National Grid (1-800-936-7000)

Water-EPDPW/Water Dept (435-7741)

Sewer-Suez (433-6363)