




**CITY OF EAST PROVIDENCE
DEPARTMENT OF PUBLIC WORKS
ENGINEERING DIVISION
STANDARD DETAIL**

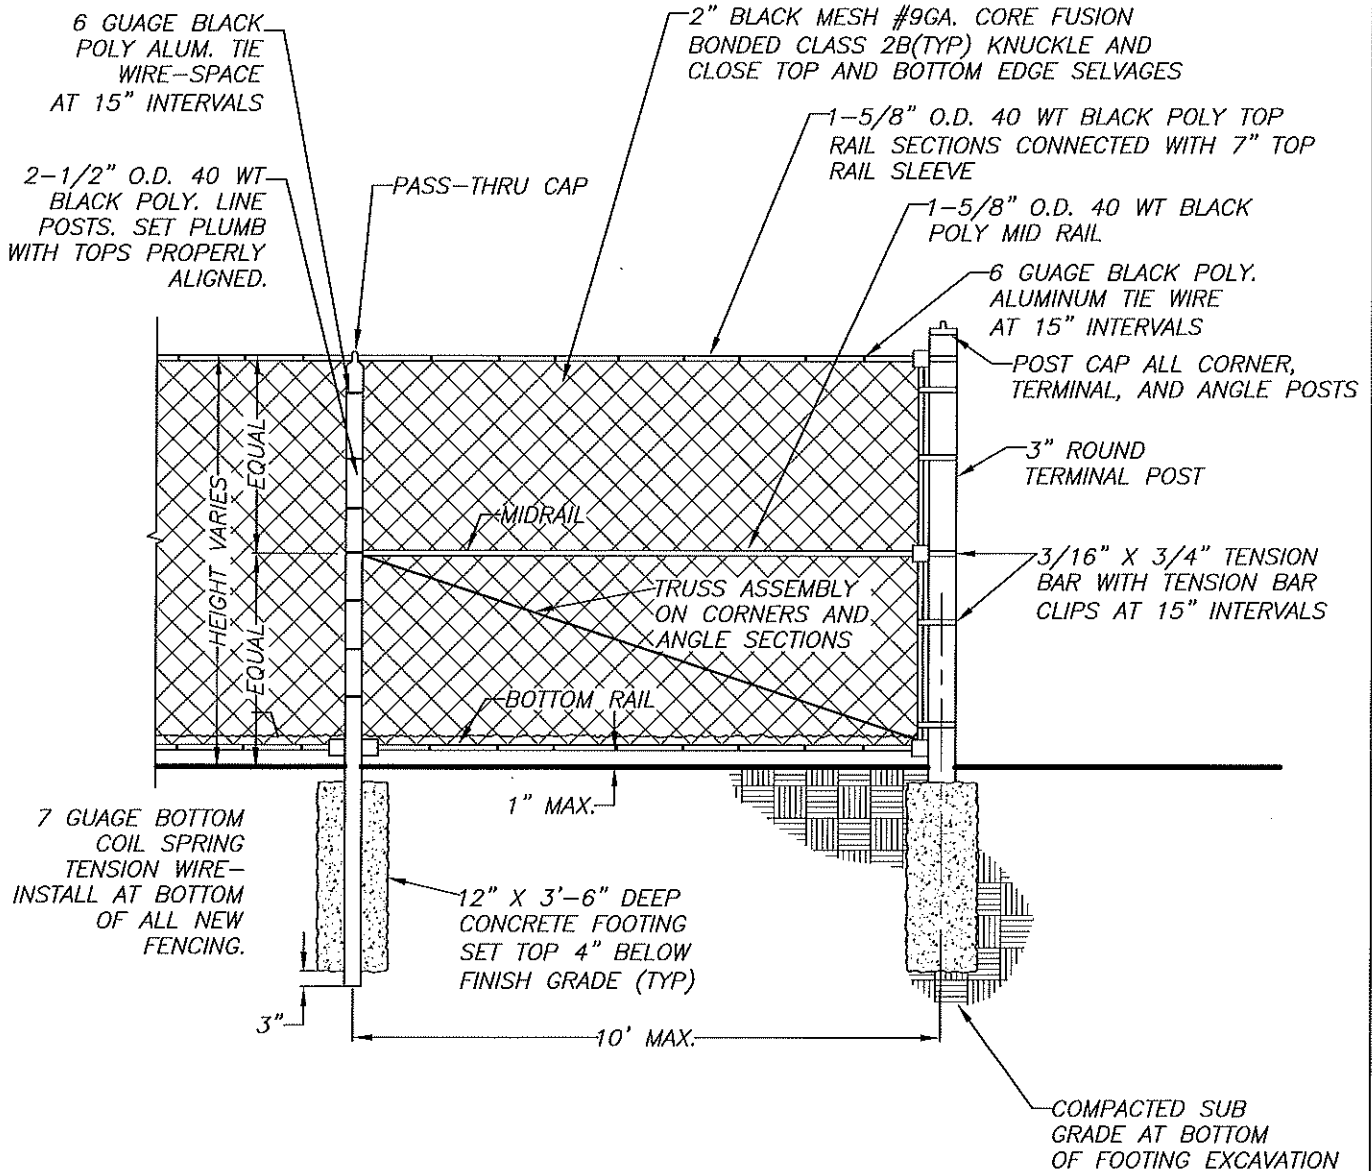

CHAIN LINK FENCE (VINYL-COATED)



NOTES:

1. ALL COMPONENTS OF FENCE TO BE COATED BY A THERMAL FUSION PROCESS WITH PVC, 10-15 MILS THICK.
2. ALL POSTS, RAILS, AND GATE HARDWARE MUST MATCH COLOR OF BLACK VINYL.

REV. BY	DATE	REV. BY	DATE	DRAWN BY: E. GERMANI IV	DATE: 6/18/99
SHC	7/7/15	SHC	6/22/20	APPROVED BY: STEPHEN H. COUTU, P.E.	DATE: 6/18/99
SHC	3/31/20	KLL	3/22/21	CITY ENGINEER/DEPUTY D.P.W.	SCALE: NTS