




**CITY OF EAST PROVIDENCE  
DEPARTMENT OF PUBLIC WORKS  
ENGINEERING DIVISION  
STANDARD DETAIL**

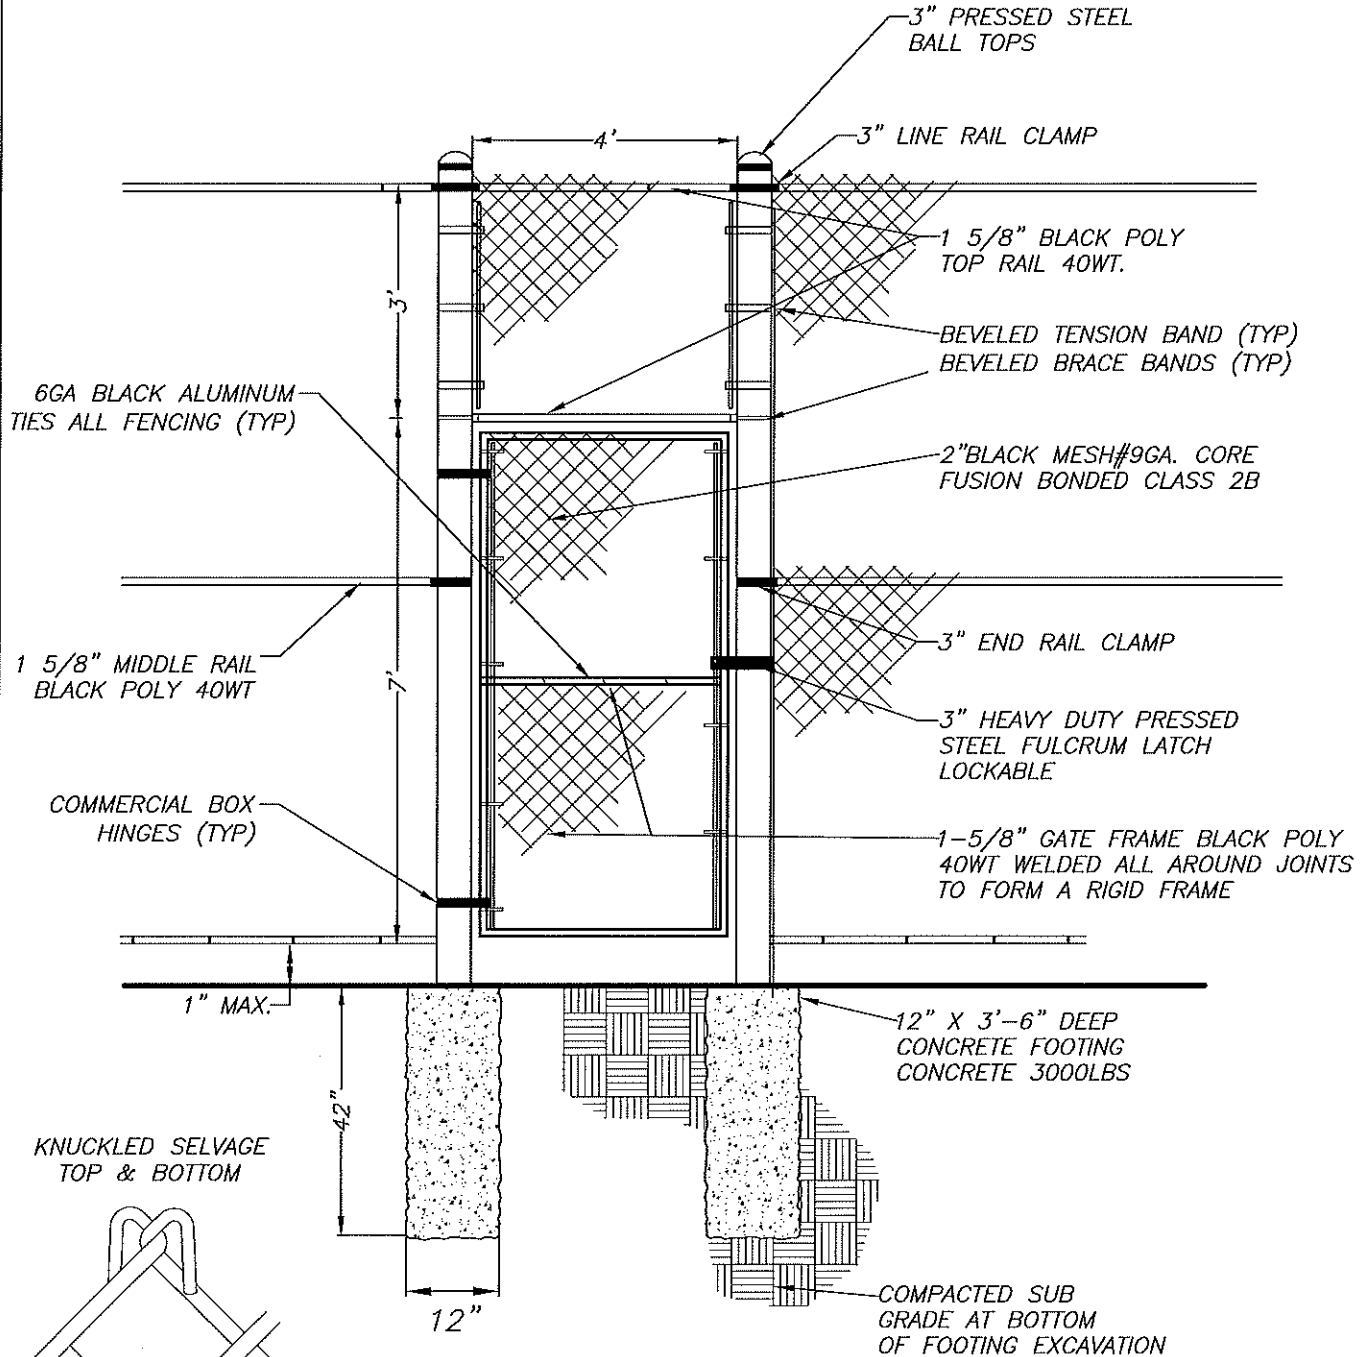

**7' HIGH GATE WITH 3' HIGH TRANSOM**



REV. BY	DATE	REV. BY	DATE	DRAWN BY: K LANOUE	DATE: 3/22/21
				APPROVED BY: ERIK SKADBERG, P.E. CITY ENGINEER/DEPUTY D.P.W.	DATE: 3/22/21
					SCALE: NTS