

REVISIONS:

**LANDSCAPE DETAILS**

DATE: 10/31/24

NCA/JCE JOB NO.: 23100/23-32

DRAWING NO.:


**L1.1**

Diane C. Soule & Associates, ASLA  
 Landscape Architecture  
 422 Farnum Pike  
 Smithfield, Rhode Island 02917  
 www.dianesouleandassociates.com  
 401.231.0736  
 email: dcs@dcasa.wa


**PLANT SCHEDULE**

SYMBOL	CODE	BOTANICAL / COMMON NAME	SIZE	CONTAINER	QTY	DETAIL	REMARKS	
<b>DECIDUOUS TREES</b>								
	GB	Ginkgo biloba 'Princeton Sentry'	2.5' Cal.	B&B	1		Male trees only	
<b>FLOWERING TREES</b>								
	SP4	Stewartia pseudocamellia / Japanese Stewartia	8' - 10' HT.	B&B	1			
	SI3	Syringa reticulata 'Ivory Silk' / Ivory Silk Japanese Tree Lilac	2.5' Cal.	B&B	2		Single Trunk	
<b>SHRUBS</b>								
	EK2	Euonymus kiautschovicus 'Manhattan' / Manhattan Euonymus	4' Ht.	B&B	13			
	HYD MVT	Hydrangea arborescens 'NCHA7' / Invincibelle Mini Mauvette® Hydrangea	5 gal.	CONT.	15			
	HM2	Hydrangea macrophylla 'Nikko Blue' / Nikko Blue Hydrangea	3 gal.	CONT.	19			
	IH2	Ilex crenata 'Hoogendoorn' / Hoogendoorn Japanese Holly	3 gal.	CONT.	2			
	IJH	Ilex crenata 'Steeds' / Steeds Japanese Holly	3 gal.	CONT.	10			
	RM9	Rhododendron x 'Minnetonka' / Minnetonka Rhododendron	5 gal.	CONT.	5			
	TE2	Taxus x media 'Everlow' / Everlow Yew	3 gal.	CONT.	20			
SYMBOL	CODE	BOTANICAL / COMMON NAME	SIZE	CONTAINER	SPACING	QTY	DETAIL	REMARKS
<b>GROUND COVERS</b>								
	CATT	Cotoneaster adpressus 'Tom Thumb' / Early Cotoneaster	1 gal@	CONT.	30' o.c.	96		


NOTE: LOAM AND SOD ALL DISTURBED AREAS UNLESS NOTED OTHERWISE

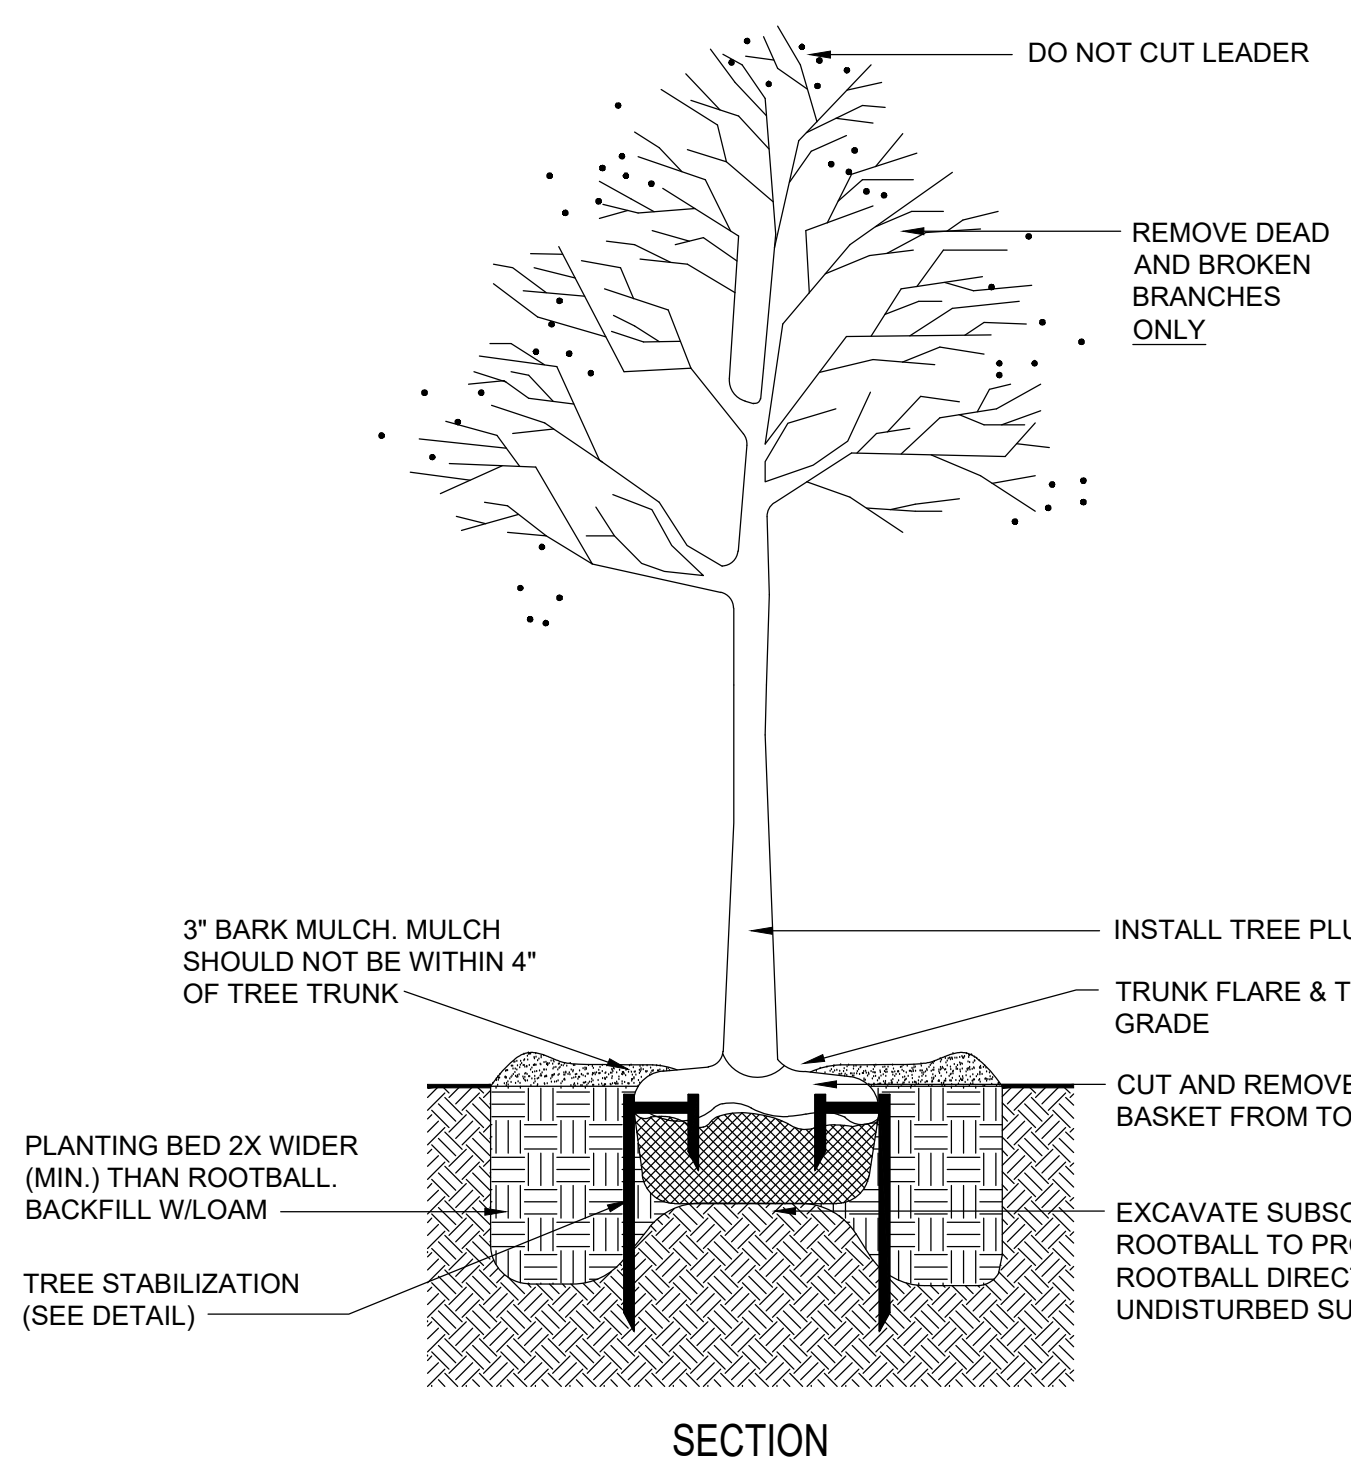

TREE PLANTING DETAIL  
no scale

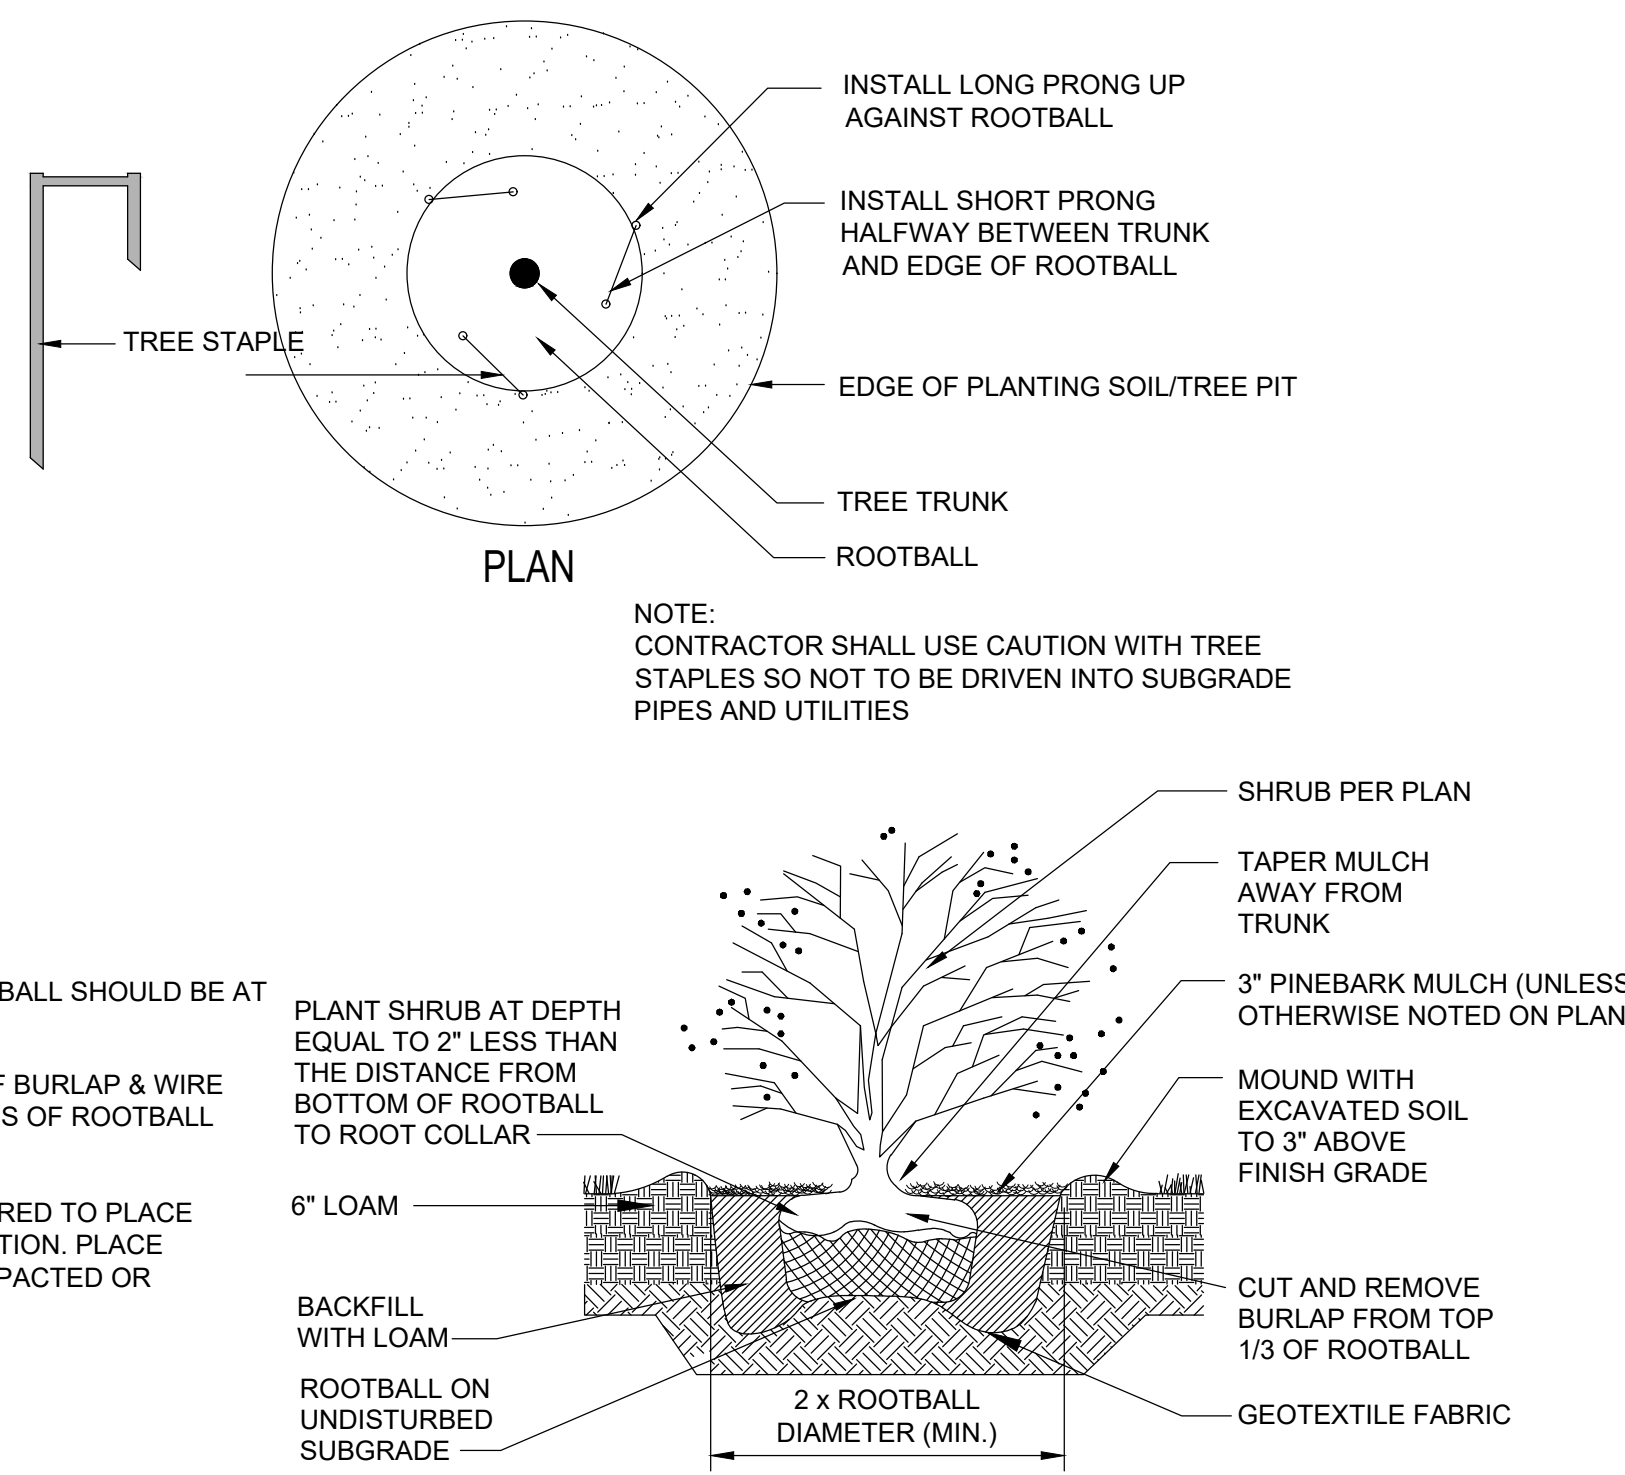


SHRUB PLANTING DETAIL  
no scale

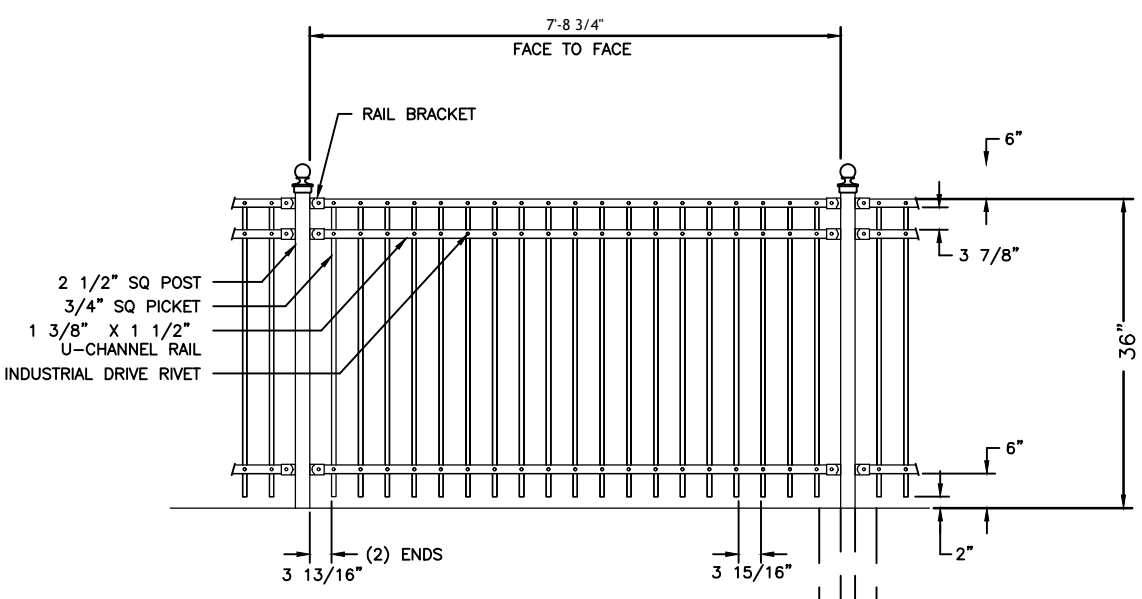


FENCE MANUFACTURER: MASTER HALCO OR APPROVED EQUAL  
 STYLE: BLACK STEEL IMPERIAL BA  
 DRILL INTO CONCRETE WALL AND SET POSTS IN CONCRETE  
 CONCRETE FENCE MANUFACTURER FOR INSTALLATION DETAILS  
 NOTES:  
 1. SPECIFICATIONS SHOWN CAN BE CHANGED BY MASTER HALCO ONLY.  
 2. FOOTING WIDTH TO BE (4X) POST WIDTH.


3 FENCE  
L1.1

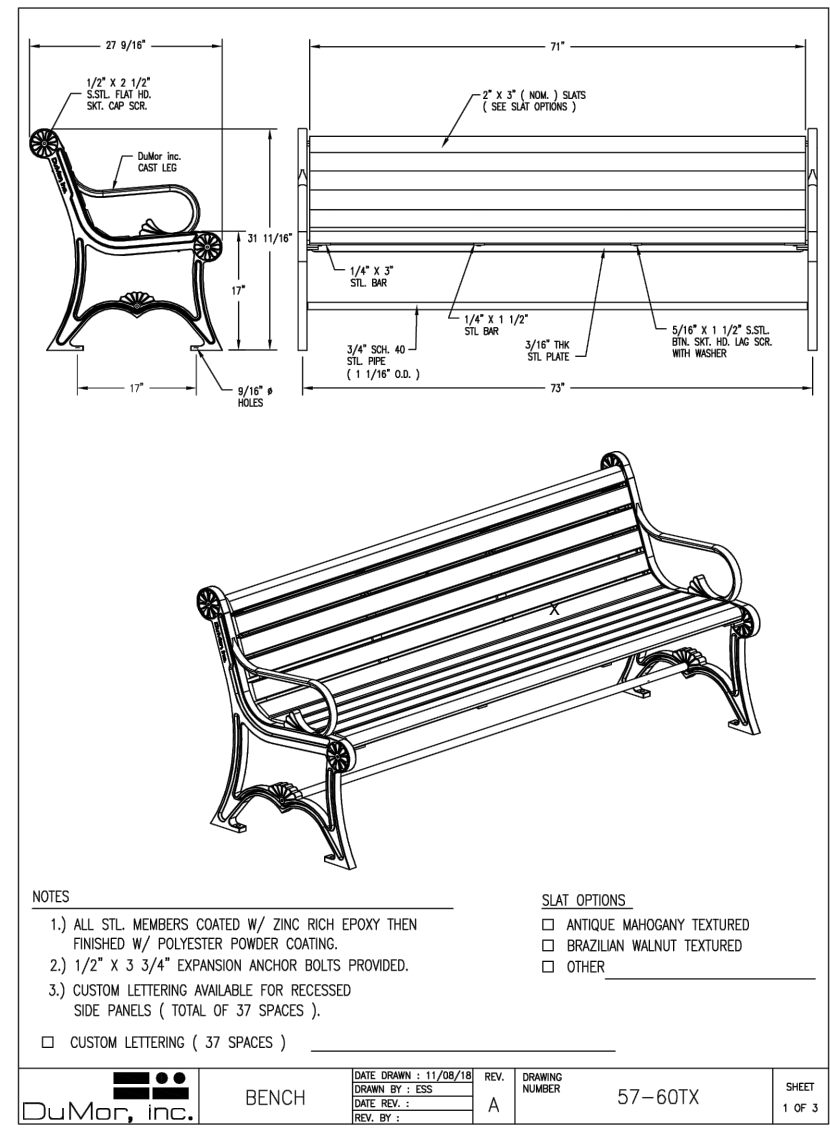


1 BENCH  
L1.1

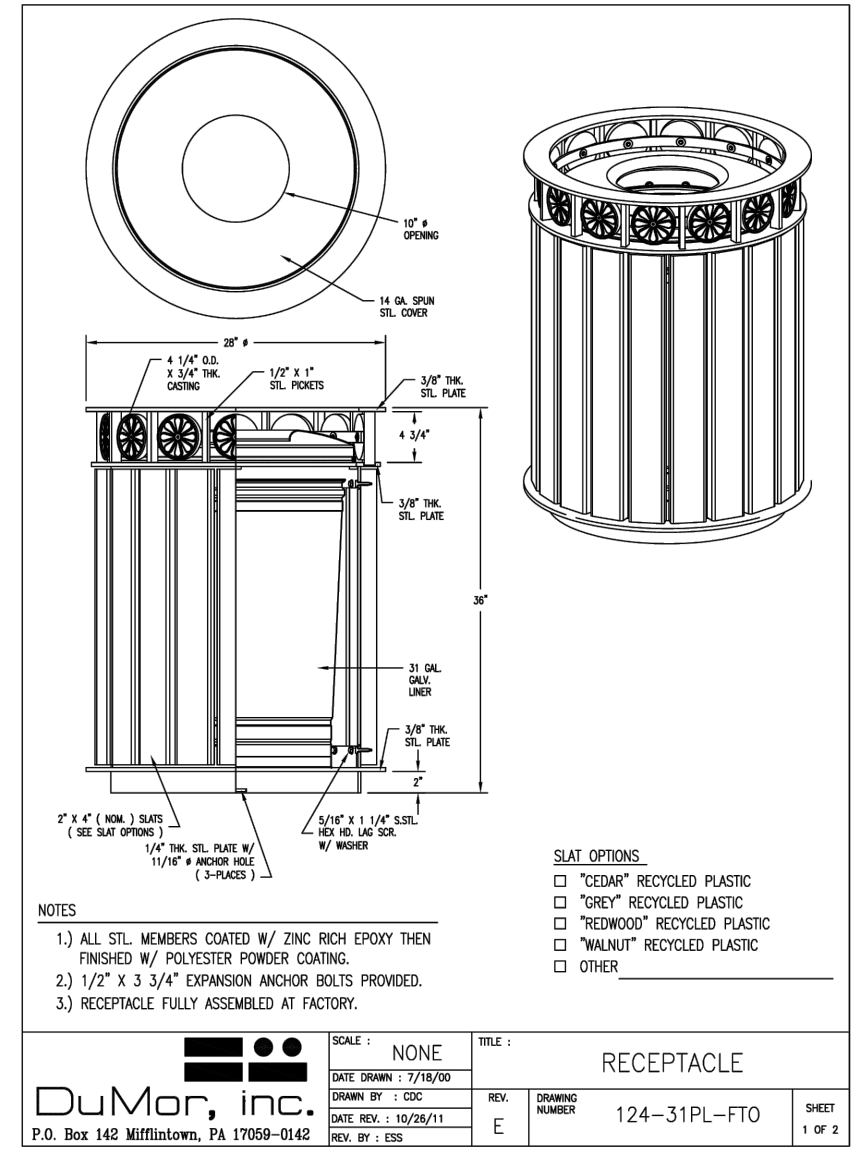

2 TRASH RECEPTACLE  
L1.1

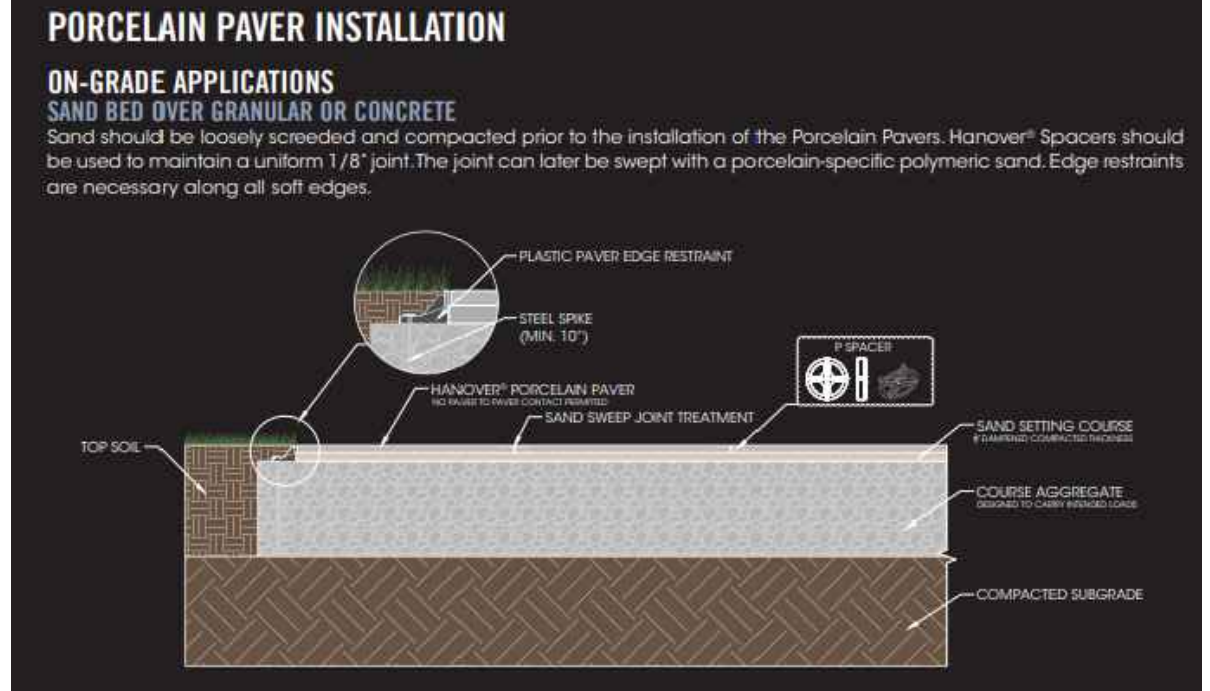

4 PAVEMENT  
L1.1

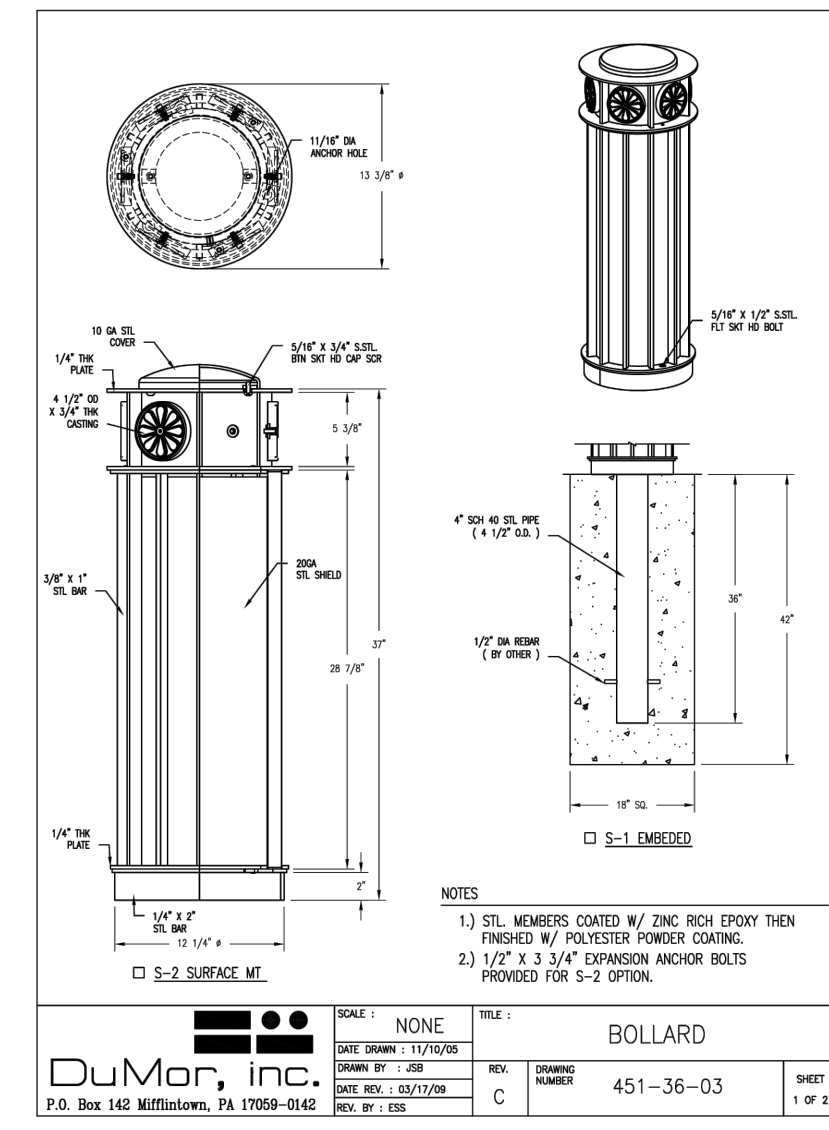

5 BOLLARD  
L1.1

