


DRAINAGE AREA 3

200 100 0 200 Feet
1 in = 200 ft

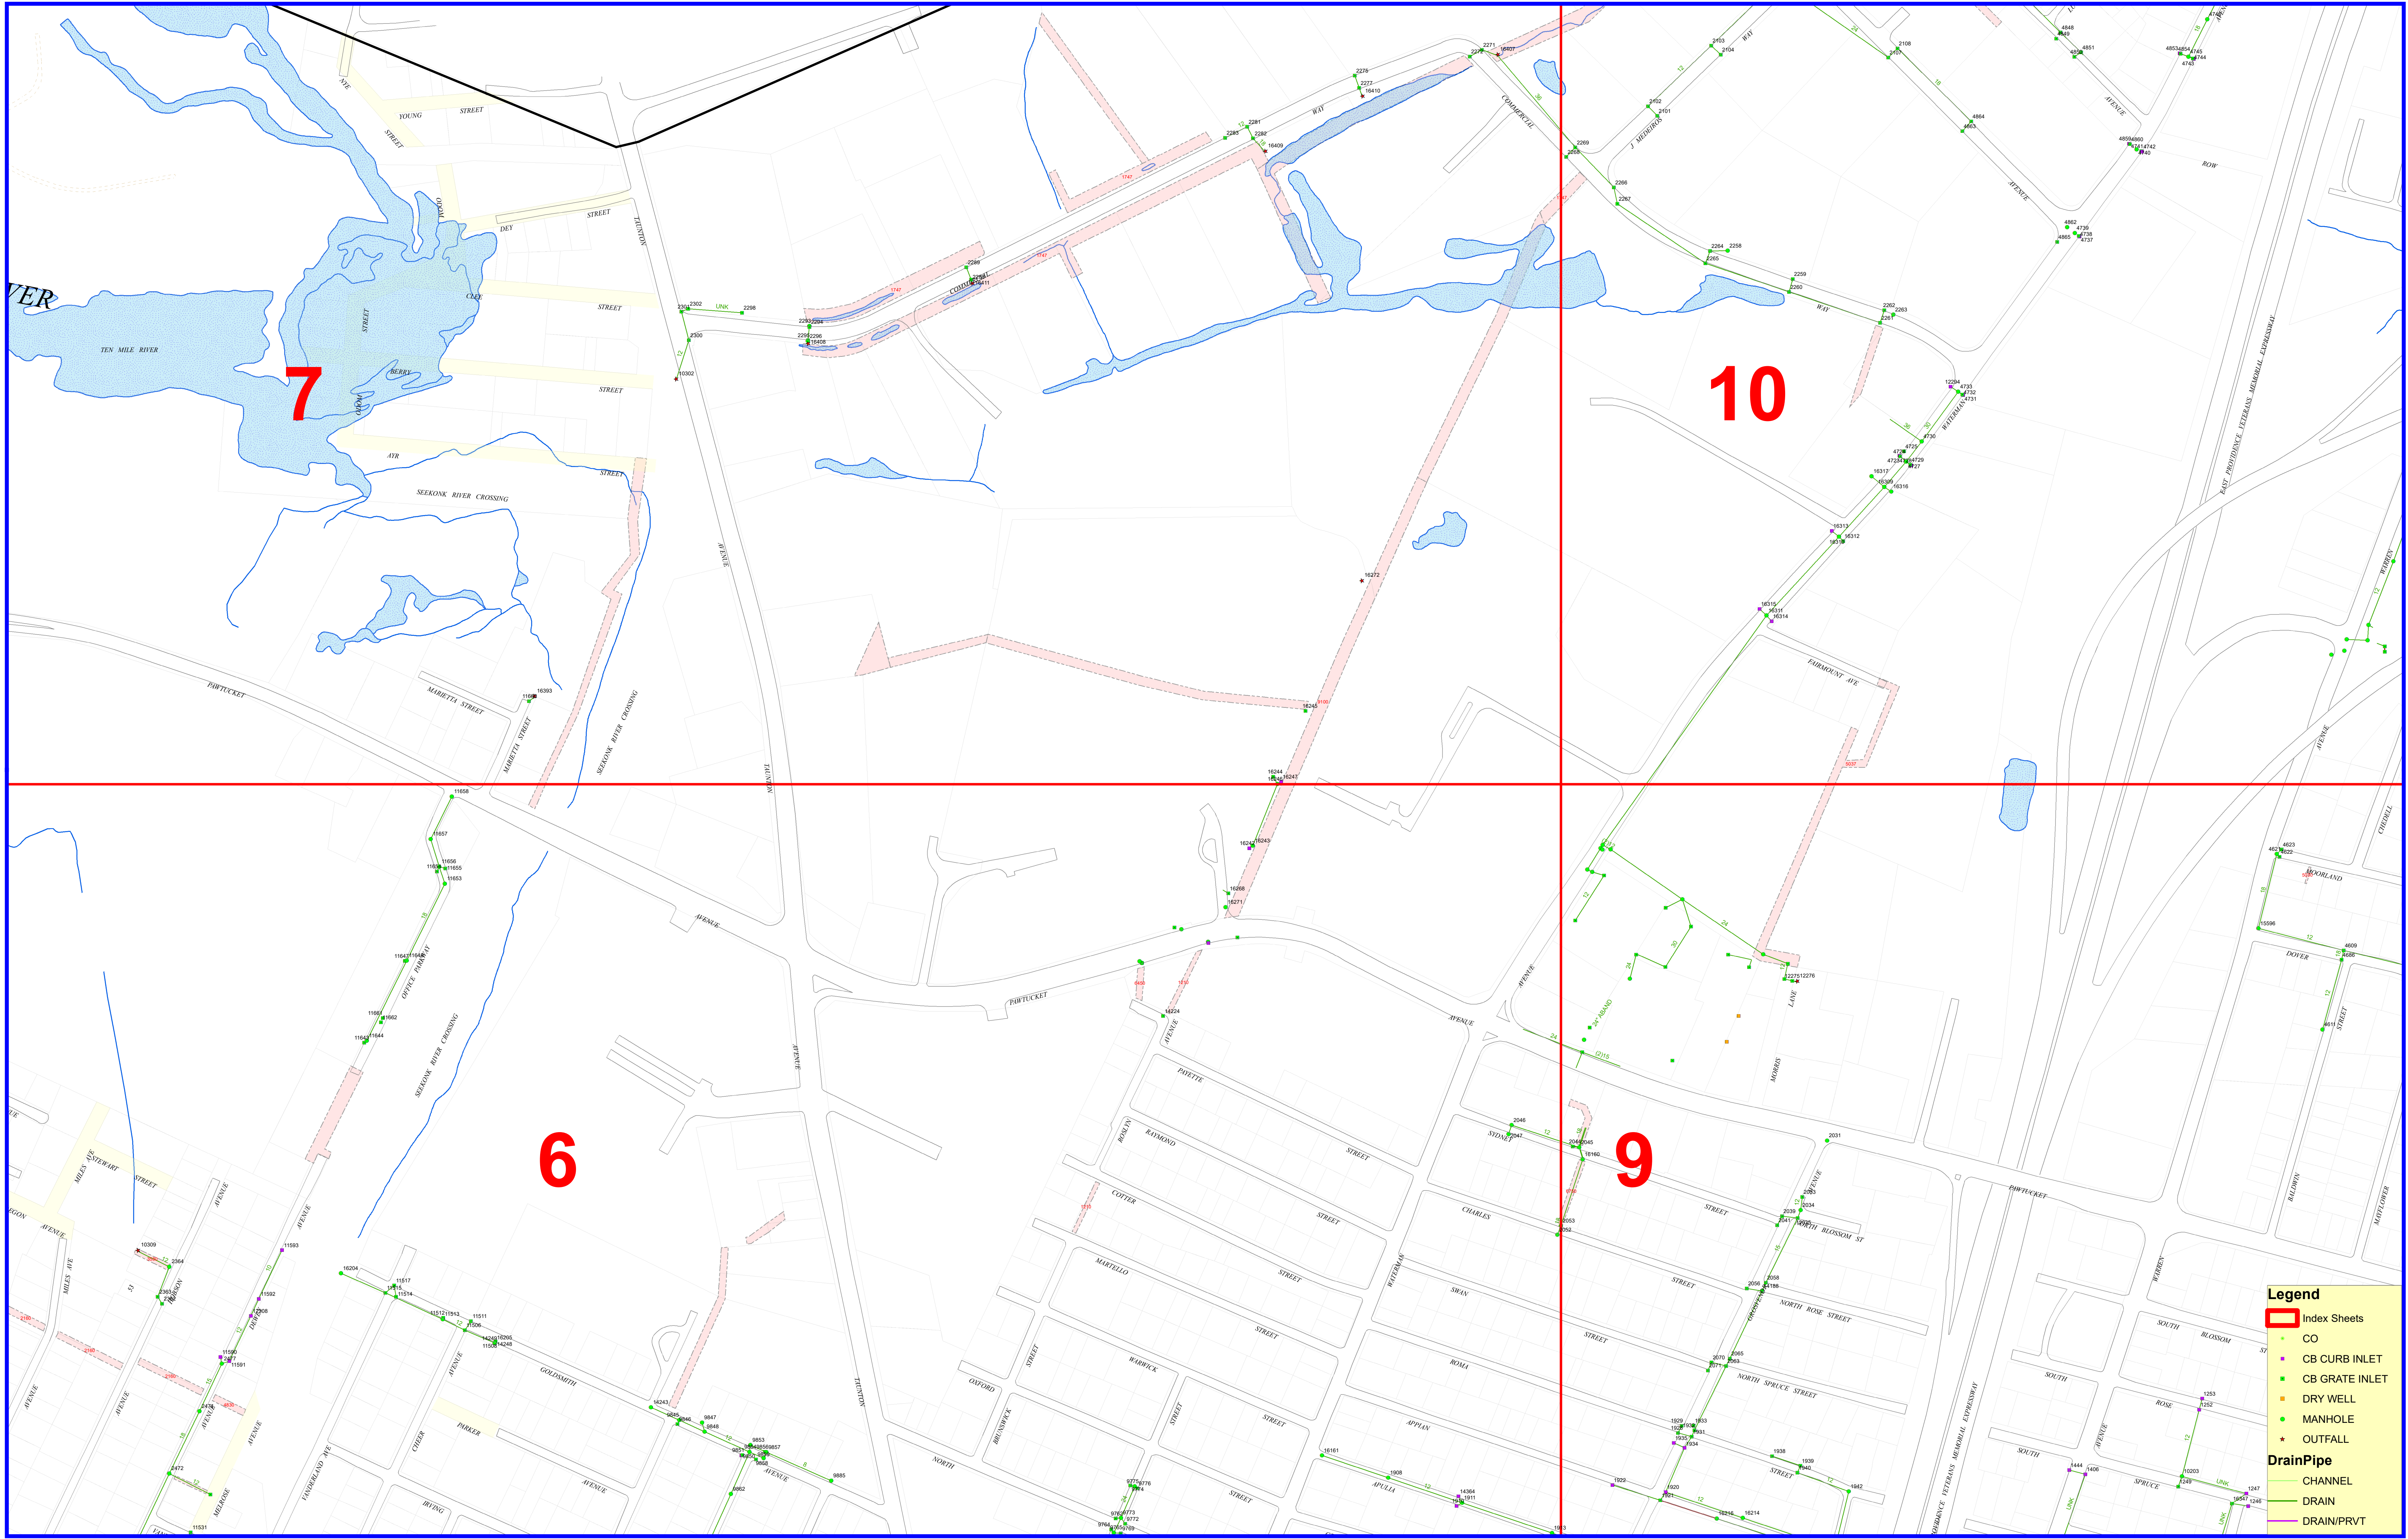

Legend

- Index Sheets
- CO
- CB CURB INLET
- CB GRATE INLET
- DRY WELL
- MANHOLE
- OUTFALL
- DrainPipe
 - CHANNEL
 - DRAIN
 - DRAIN/PRVT