


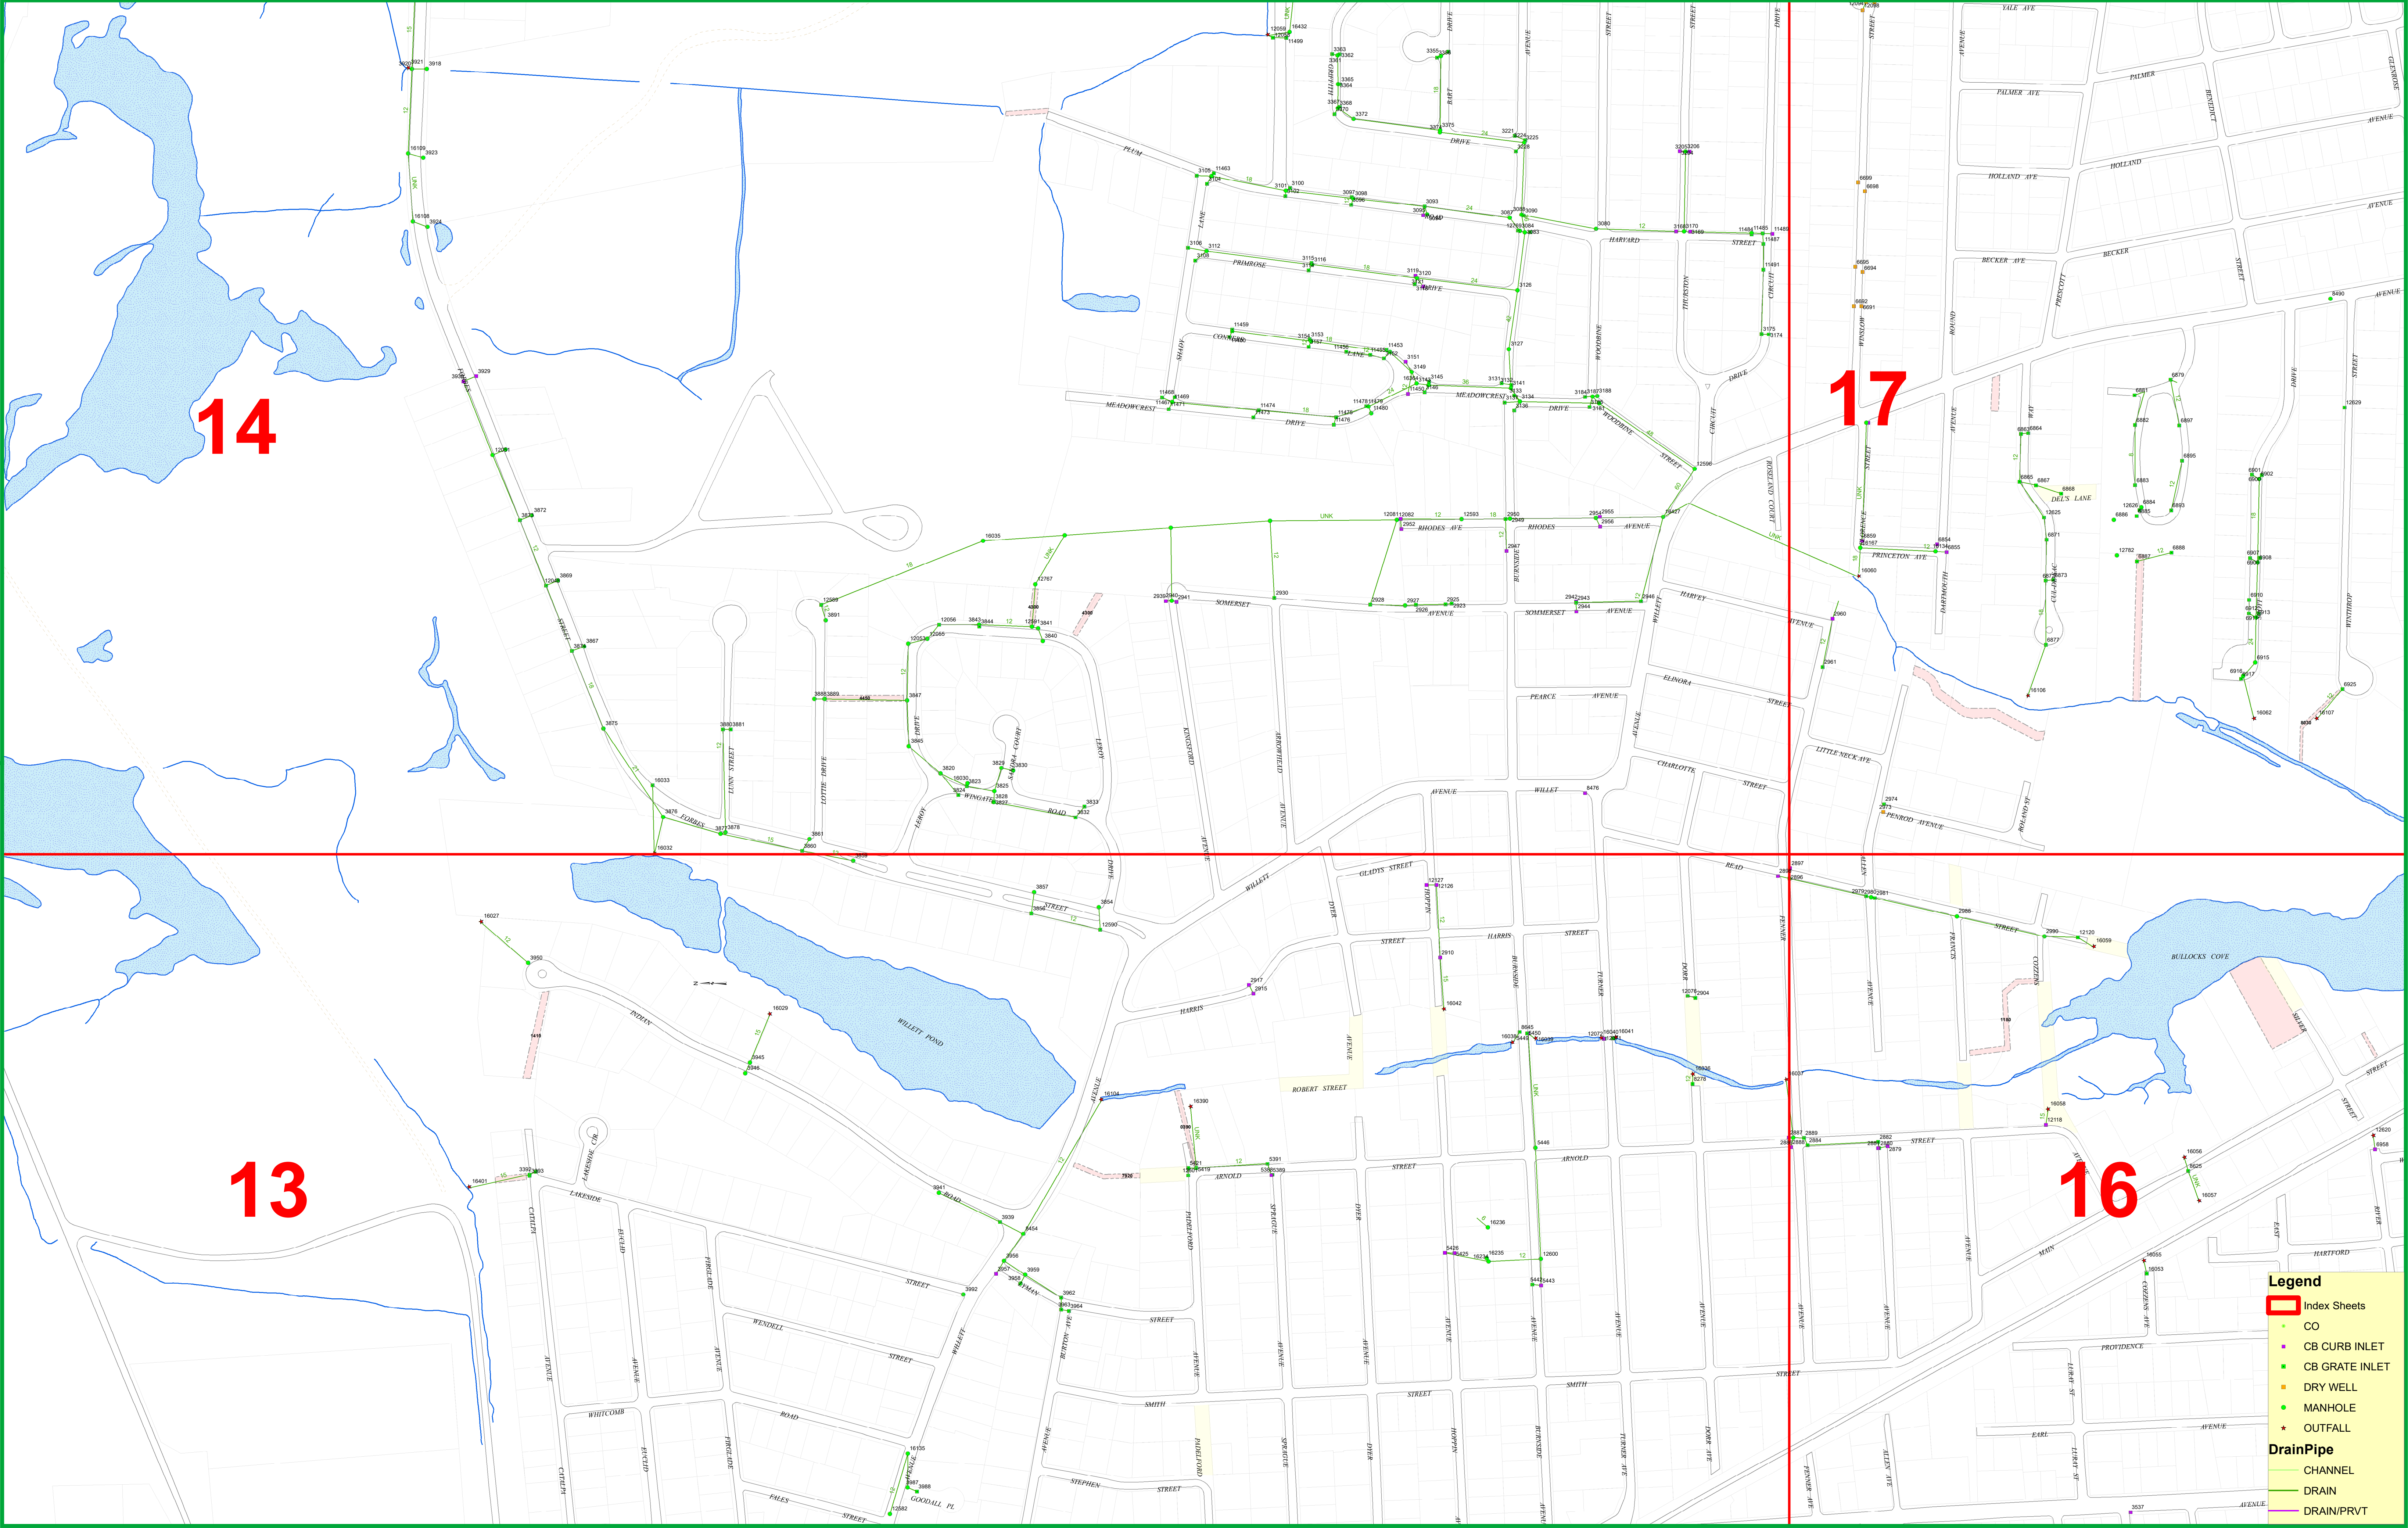

Drainage Area 7

200 100 0 200 Feet
1 in = 200 ft



Legend

Index Sheets

CO

CB CURB INLET

CB GRATE INLET

DRY WELL

MANHOLE

OUTFALL

DrainPipe

CHANNEL

DRAIN

DRAIN/PRVT