


COLOR AND STRIPING:  
 1 BASKETBALL COURT  
 3 PICKLE BALL COURTS

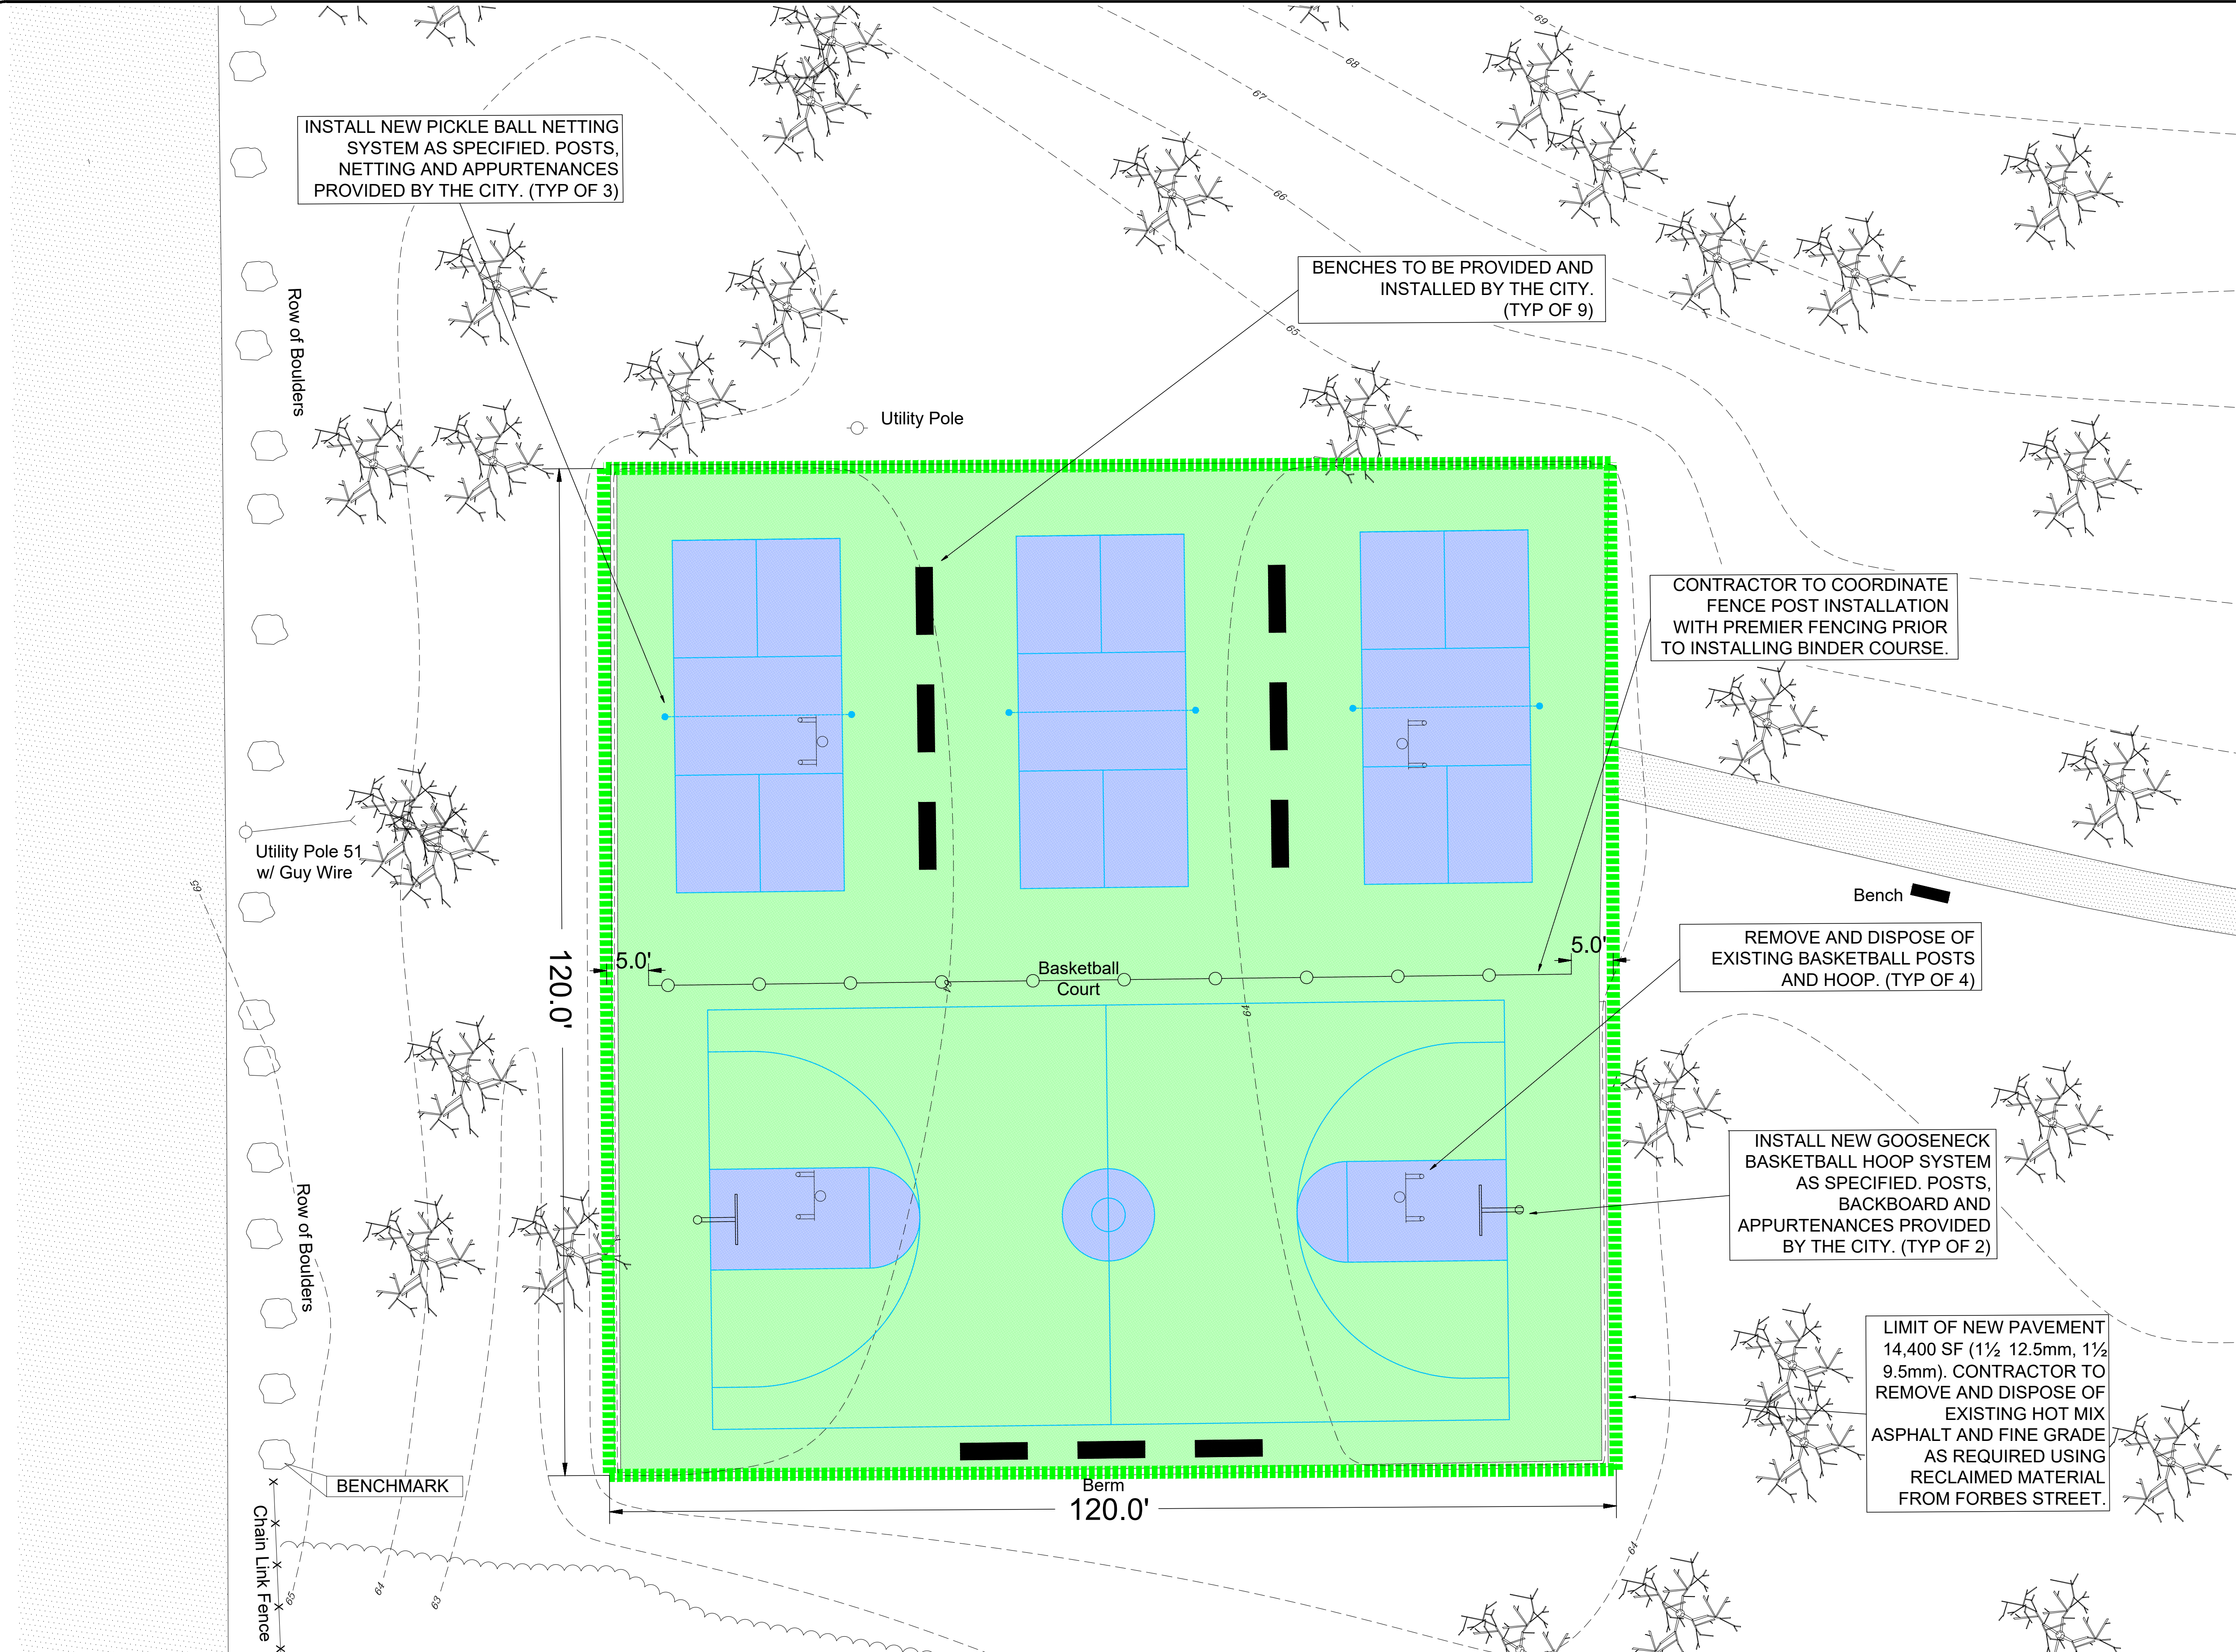

Professional Engineer Stamp

Professional Land Surveyor Stamp

Rhode Island State Law (Statute Chapter 39-1.2, Section 1) requires that Dig-Safe shall be notified 48 hours prior to any excavation.  
 1-888-DIG-SAFE / 1-888-344-7233 or 611  
 EMERGENCY NUMBERS  
 Gas-National Grid (1-800-936-7000)  
 Water-EPDPW/Water Dept (435-7741)  
 Sewer-Suez (433-6363)

PROPOSED IMPROVEMENTS  
 Portion of Map 402 Block 1 Parcels 7,35, & 43  
**LYLE BOURNE PARK**  
 New Road  
 East Providence, Rhode Island

EX. COND. DRAWN BY:	EGIV
EX. COND. CHECKED BY:	EGIV
DATE DRAWN:	17 DEC 2024
DESIGNED BY:	N/A
DESIGN DRAWN BY:	BLD
DESIGN CHECKED BY:	N/A
APPROVED BY:	EGS
DATE SURVEYED:	19 JULY 2018
SURVEYED BY:	EGIV/ES/CRH
SCALE:	1"=10'
FILENAME:	2024204 - PROPOSED

**PLAN LEGEND**

PROPERTY LINE	CB DRYWELL	CATCH BASIN	RIHW	SIGN
10 X 51 DWELLING/BUILDING	DRYWELL	DRYWELL	RI HIGHWAY BOUND	RI HIGHWAY BOUND
CONTOURS	DROP INLET	DROP INLET	STONE BOUND	STONE BOUND
SPOT GRADE	S SANITARY SEWER SERVICE	SANITARY SEWER SERVICE	GB GRANITE BOUND	GB GRANITE BOUND
CURBING	D STORM DRAIN LINE	STORM DRAIN LINE	OP/IR IRON PIPE or IRON ROD	OP/IR IRON PIPE or IRON ROD
EDGE OF ASPHALT	G GAS SERVICE	GAS SERVICE	MAIL MAGNETIC NAIL	MAGNETIC NAIL
SEWER MANHOLE	W WATER SERVICE	WATER SERVICE	DH DRILL HOLE	DRILL HOLE
DRAINAGE MANHOLE	E ELECTRIC DUCT	ELECTRIC DUCT	CHAINLINK FENCE	CHAINLINK FENCE
ELECTRIC MANHOLE	HYD HYDRANT	HYDRANT	STOCKADE/WOOD FENCE	STOCKADE/WOOD FENCE
WATER GATE			RETAINING WALL	RETAINING WALL
GAS GATE			HEDGES/EDGE OF BRUSH	HEDGES/EDGE OF BRUSH



**DATUM INFORMATION (This Sheet)**

HORIZONTAL DATUM  
 RHODE ISLAND STATE PLANE COORDINATE (RISPC-NAD83)

VERTICAL DATUM  
 NORTH AMERICAN VERTICAL DATUM OF 1988 (NAVD88)

BENCHMARK  
 CHISEL SQUARE AT HIGH POINT AT SOUTHEAST CORNER OF SOUTHERLY MOST BOULDER, BEING LAST BOULDER, IN ROW OF BOULDERS WEST OF BASKETBALL COURTS.  
 ELEVATION = 66.70

CHISEL SQUARE AT HIGH POINT IN BOULDER FURTHEST FROM THE EAST SIDE OF THE "U.S.A." SIGN.  
 ELEVATION = 67.75

**NOTES**

- THE LOCATION, DEPTH, AND EXISTENCE OF ANY UTILITIES OR OTHER UNDERGROUND OBJECTS SHOWN ON THIS PLAN ARE BASED ON THE BEST AVAILABLE INFORMATION. LOCATIONS ARE NOT WARRANTED TO BE EXACT, NOR WARRANTED THAT ALL EXISTING UTILITIES ARE SHOWN.
- THE STATE PLANE COORDINATES USED ON THIS PLAN WERE PRODUCED USING A LEICA GS14 GNSS ROVER. THE TOPOGRAPHICAL SURVEY WAS PRODUCED USING A PENTAX PCS-325 TOTAL STATION. THE SURVEY WAS PERFORMED USING THE NORTH AMERICAN VERTICAL DATUM OF 1988 (NAVD88) AND THE RHODE ISLAND STATE PLANE COORDINATE SYSTEM. (SEE DATUM INFORMATION)
- CONDITIONS SHOWN ON THIS PLAN REFLECT THE FIELD CONDITIONS AT THE TIME OF THE SURVEY AS EXISTING CONDITIONS ONLY. THE ORIGINAL SURVEY DOES NOT SHOW ANY PROPOSED AND/OR PLANNED IMPROVEMENTS.
- A PROPERTY LINE SURVEY WAS NOT PERFORMED. THE PROPERTY LINES SHOWN FOR INDIVIDUAL PARCELS ARE DERIVED FROM THE CITY'S G.I.S. MAPS AND ARE NOT THE RESULT OF A PROPERTY LINE SURVEY. THEY ARE SHOWN STRICTLY AS APPROXIMATE AND FOR REFERENCE PURPOSES ONLY.
- THE TREES SHOWN ON THIS PLAN ARE VARIOUS SIZES AND TYPES.

**SURVEY NOTES**

BASE MAP FROM PROJECT 2018046.

THE FIELD SURVEY FOR THIS PROJECT WAS PERFORMED BY THE DEPARTMENT OF PUBLIC WORKS ENGINEERING DIVISION BETWEEN JUNE 15, 2018 AND JULY 19, 2018. CONDITIONS SHOWN ON THIS PLAN REFLECT THE FIELD CONDITIONS AT THE TIME OF THE SURVEY.

ALL OTHER ADDITIONS TO THIS PLAN AFTER THE INITIAL FIELD SURVEY ARE NOTED IN THE REVISION BOX.

THE FIELD NOTES FOR THIS PROJECT ARE KEPT AT THE CITY OF EAST PROVIDENCE DEPARTMENT OF PUBLIC WORKS ENGINEERING DIVISION, ROOM 204 AT THE EAST PROVIDENCE CITY HALL.

**ABUTTING STREET INDEX (This Sheet)**

PER RHODE ISLAND GENERAL LAW 34-13-1 (14), THE STREETS LISTED AS ABUTTERS ARE AS FOLLOWED:  
 NEW ROAD

**SURVEY CERTIFICATION**

This survey has been conducted and the plan has been prepared pursuant to Section 9 of the Rules and Regulations adopted by the Rhode Island State Board of Registration for Professional Land Surveyors on November 25, 2015, as follows:

TYPE OF BOUNDARY SURVEY: Not a Boundary Survey  
 MEASUREMENT SPECIFICATION: Not Applicable

OTHER TYPE OF SURVEY: Data Accumulation Survey / Limited Topographical Survey  
 Class III T-2

STATEMENT OF PURPOSE:  
 The purpose for the conduct of the survey and for the preparation of the plan is as follows: To serve the City Engineer a plan of the park for a proposed dog park.

By: \_\_\_\_\_ Date: \_\_\_\_\_  
 Signature  
 Printed name License number

Ernest Germani IV, P.L.S. #2528, City of East Providence #LS-000A424-COA  
 Registered Professional Land Surveyor

**CITY OF EAST PROVIDENCE - DEPARTMENT OF PUBLIC WORKS - ENGINEERING DIVISION**

PLAT CARD      BK      PG      DATE:      TIME:     

#	Date	Revision	By